





00 - Proposed Front Elevation
1:100@A3



02 - Proposed Rear Elevation
1:100@A3

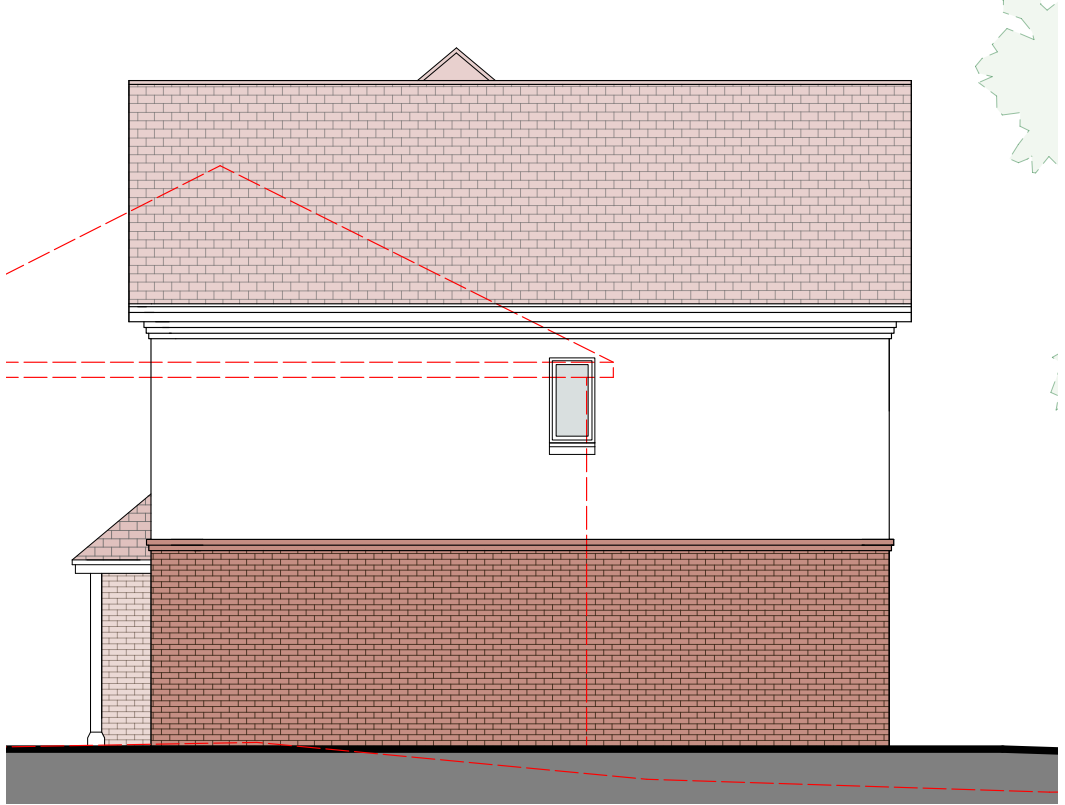

01 - Proposed Flank Elevation
1:100@A3

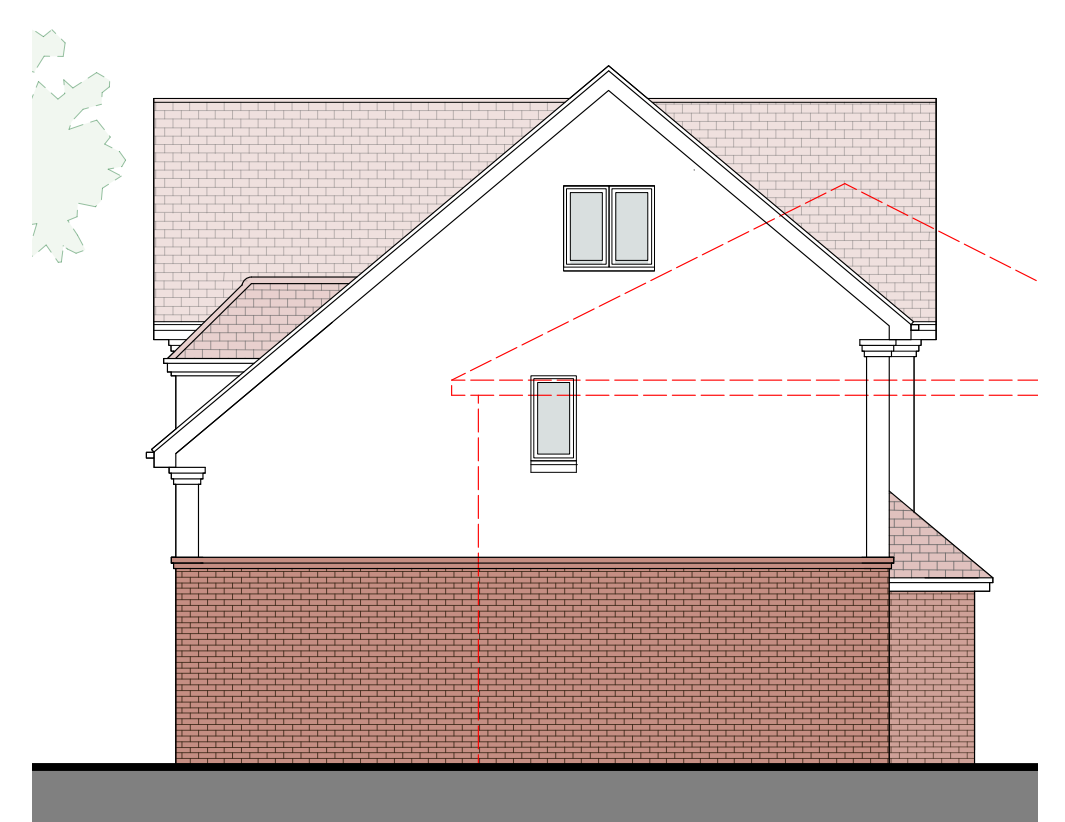

03 - Proposed Flank Elevation
1:100@A3

Information contained within this drawing is the sole copyright of Dominic Lamb Architects Ltd. and is not to be reproduced without express permission. No implied license exists. This drawing is not to be used for land transfer or valuation purposes. All dimensions & levels are to be checked on site by the contractor. Issued for purposes indicated only. Drawing errors and omissions are to be reported to the architect.

Key Plan


Notes

Revisions


DOMINIC
LAMB
ARCHITECTS
134 Lake Road, London SW10 0R3
studio@lamb.london
+44 (0)7759832003
lamb.london

Client
B3 Homes
Project
9, 9b, 9c St Martin's Avenue
Epsom
KT18 5HT
Drawing Title
General Elevations
Proposed Houses 2&3

Status
Planning
Scale
1:250@A3
Drawing Number
261-GE02
Drawn
DL
Checked
DL
Date
Apr 2026
Revision

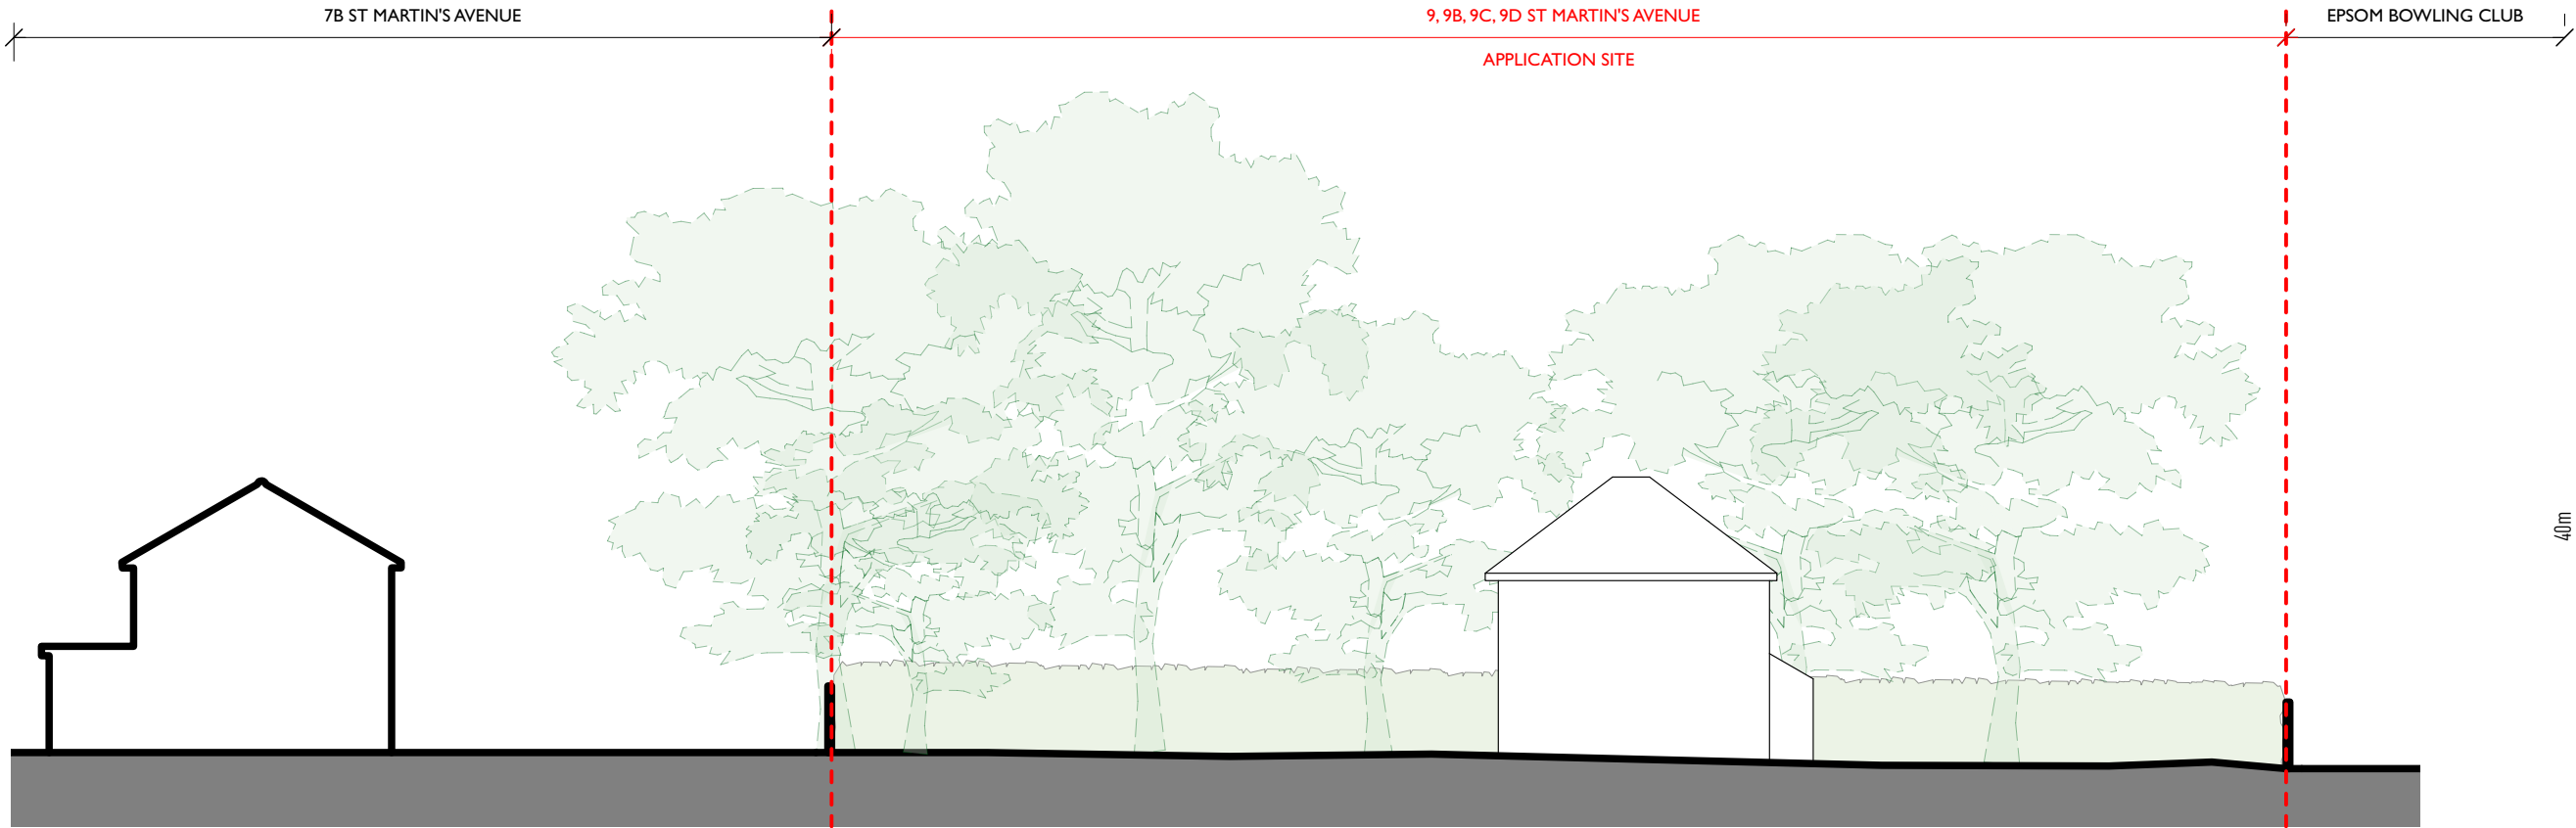

01 - Existing Site Section
1:200@A3

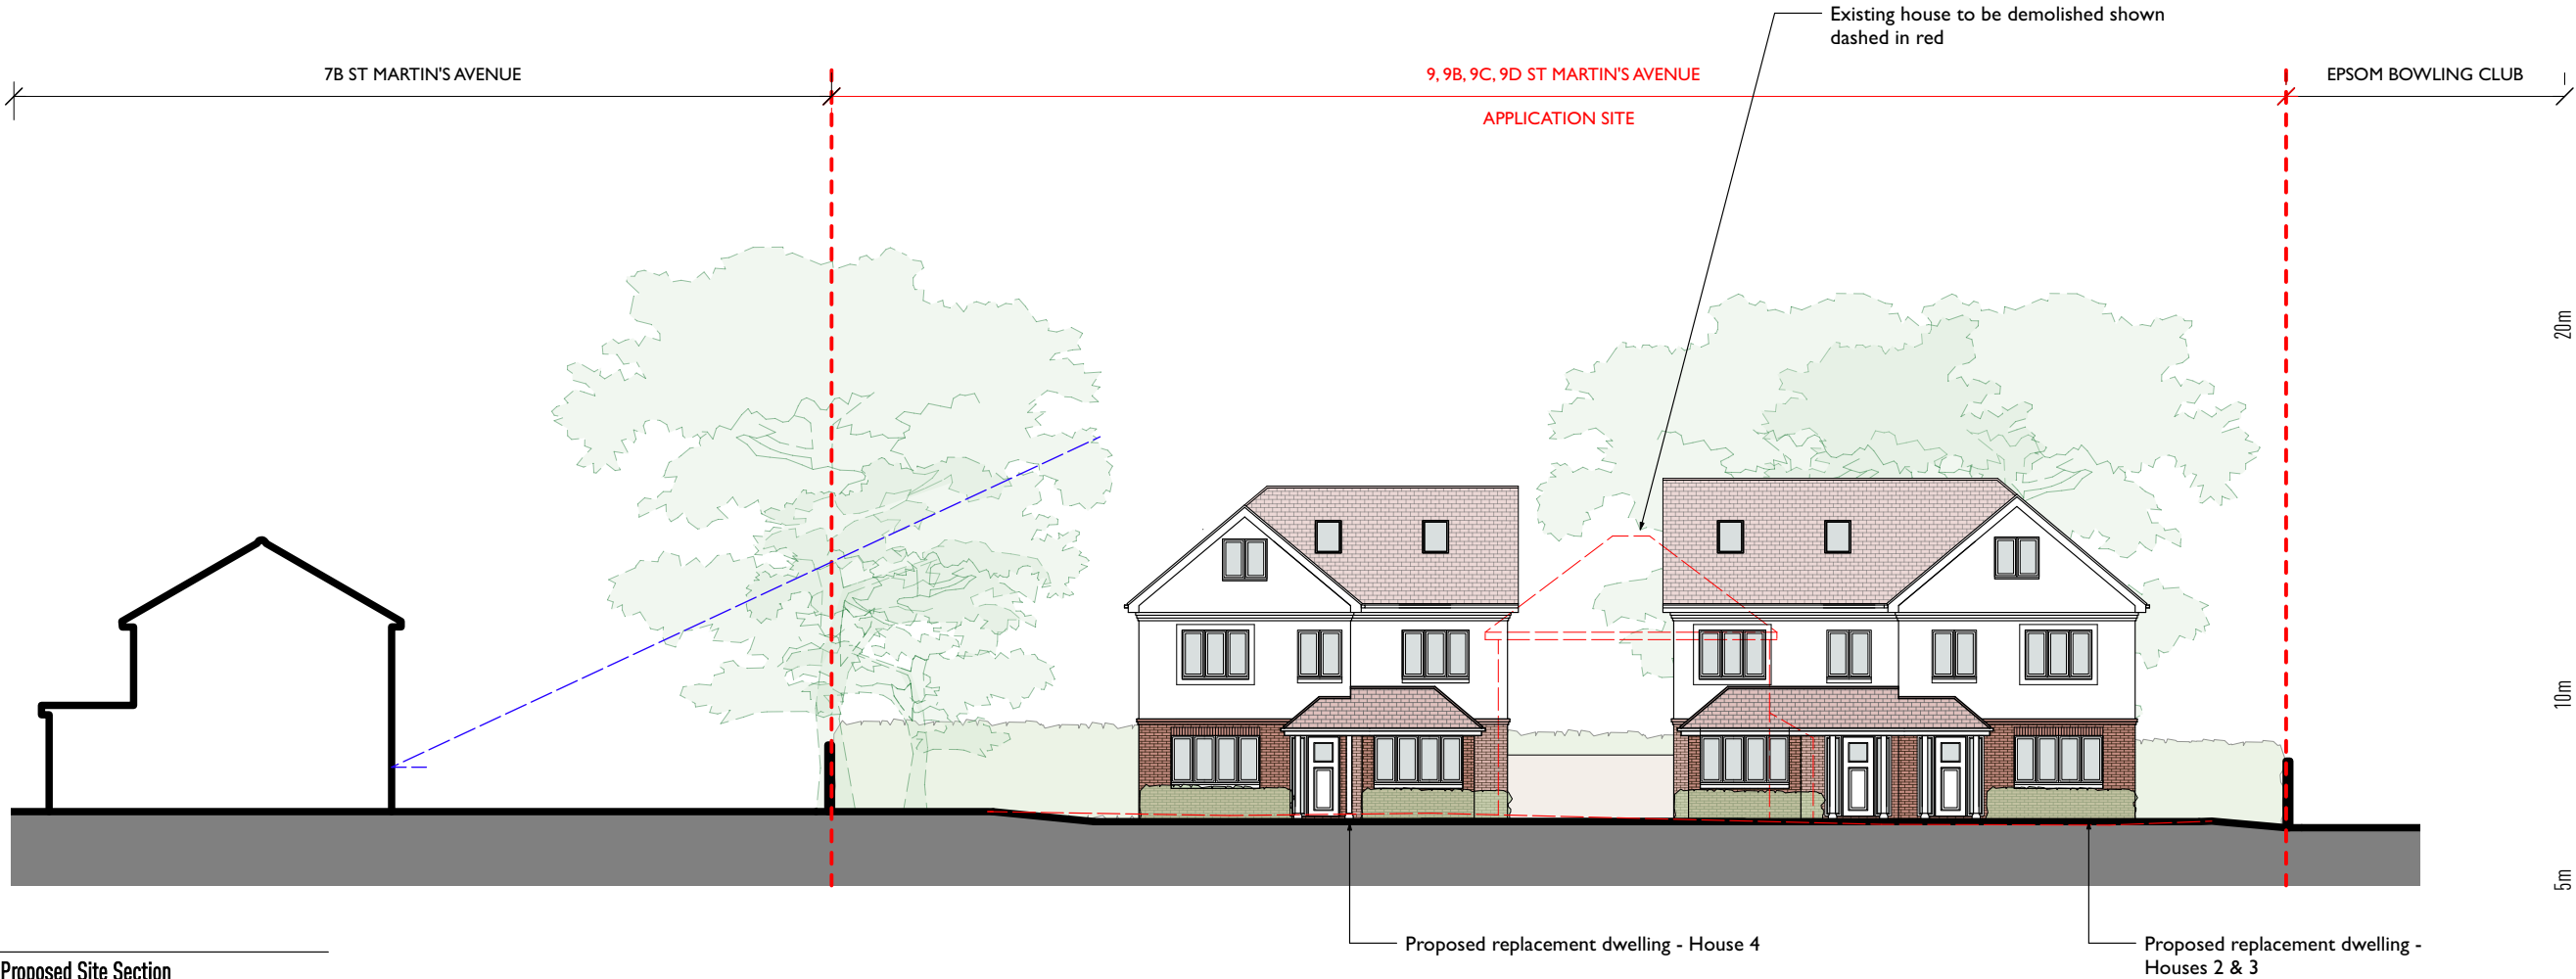

02 - Proposed Site Section
1:200@A3

Information contained within this drawing is the sole copyright of Dominic Lamb Architects Ltd. and is not to be reproduced without express permission. No implied license exists. This drawing is not to be used for land transfer or valuation purposes. All dimensions & levels are to be checked on site by the contractor. Issued for purposes indicated only. Drawing errors and omissions are to be reported to the architect.

Key Plan

Notes

Revisions


DOMINIC
LAMB
ARCHITECTS
134 Lake Road, London SW10 0R3
studio@lamb.london
+44 (0)7759322003
lamb.london

Client
B3 Homes
Project
9, 9b, 9c St Martin's Avenue
Epsom
KT18 5HT
Drawing Title
Site Elevations
Existing and Proposed Site Section

Status
Planning
Scale
1:200@A3
Drawing Number
261-6S01
Drawn
DL
Checked
DL
Date
Apr 2026
Revision




00 - Proposed Front Elevation
1:100@A3

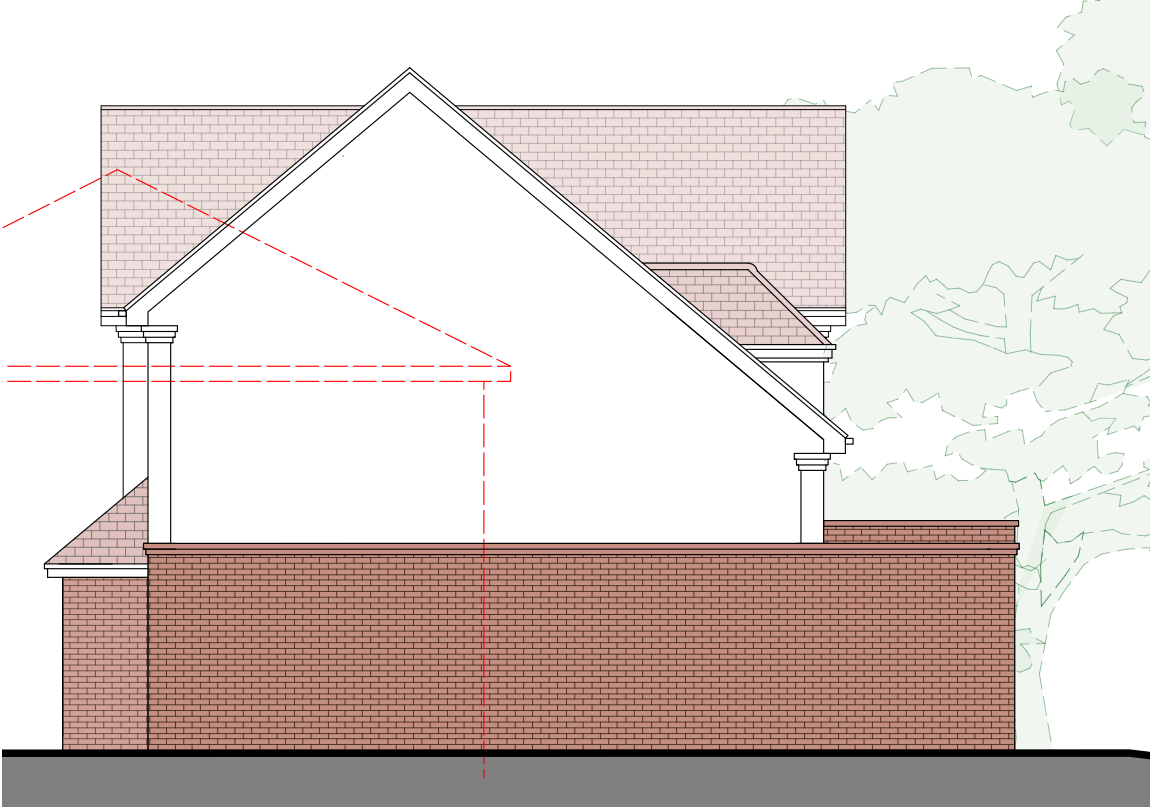

01 - Proposed Flank Elevation
1:100@A3



02 - Proposed Rear Elevation
1:100@A3

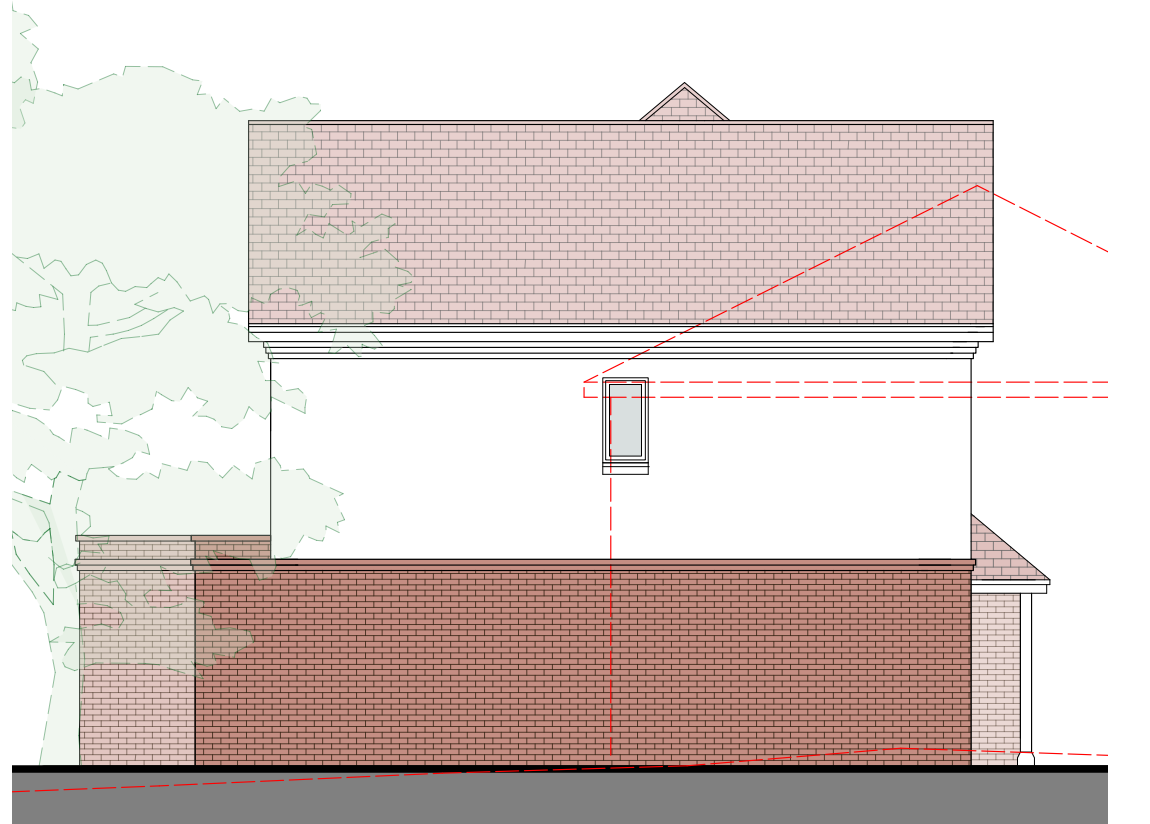

03 - Proposed Flank Elevation
1:100@A3

Information contained within this drawing is the sole copyright of Dominic Lamb Architects Ltd. and is not to be reproduced without express permission. No implied license exists. This drawing is not to be used for land transfer or valuation purposes. All dimensions & levels are to be checked on site by the contractor. Issued for purposes indicated only. Drawing errors and omissions are to be reported to the architect.

Key Plan

Notes

Revisions

DOMINIC
LAMB
ARCHITECTS
134 Lake Road, London SW10 0R3
studio@lamb.london
+44 (0)759832003
lamb.london

Client
B3 Homes
Project
9, 9b, 9c St Martin's Avenue
Epsom
KT18 5HT
Drawing Title
General Elevations
Proposed House 4

Status
Planning
Scale
1:250@A3
Drawing Number
261-GE03
Drawn
DL
Checked
DL
Date
Apr 2026
Revision