




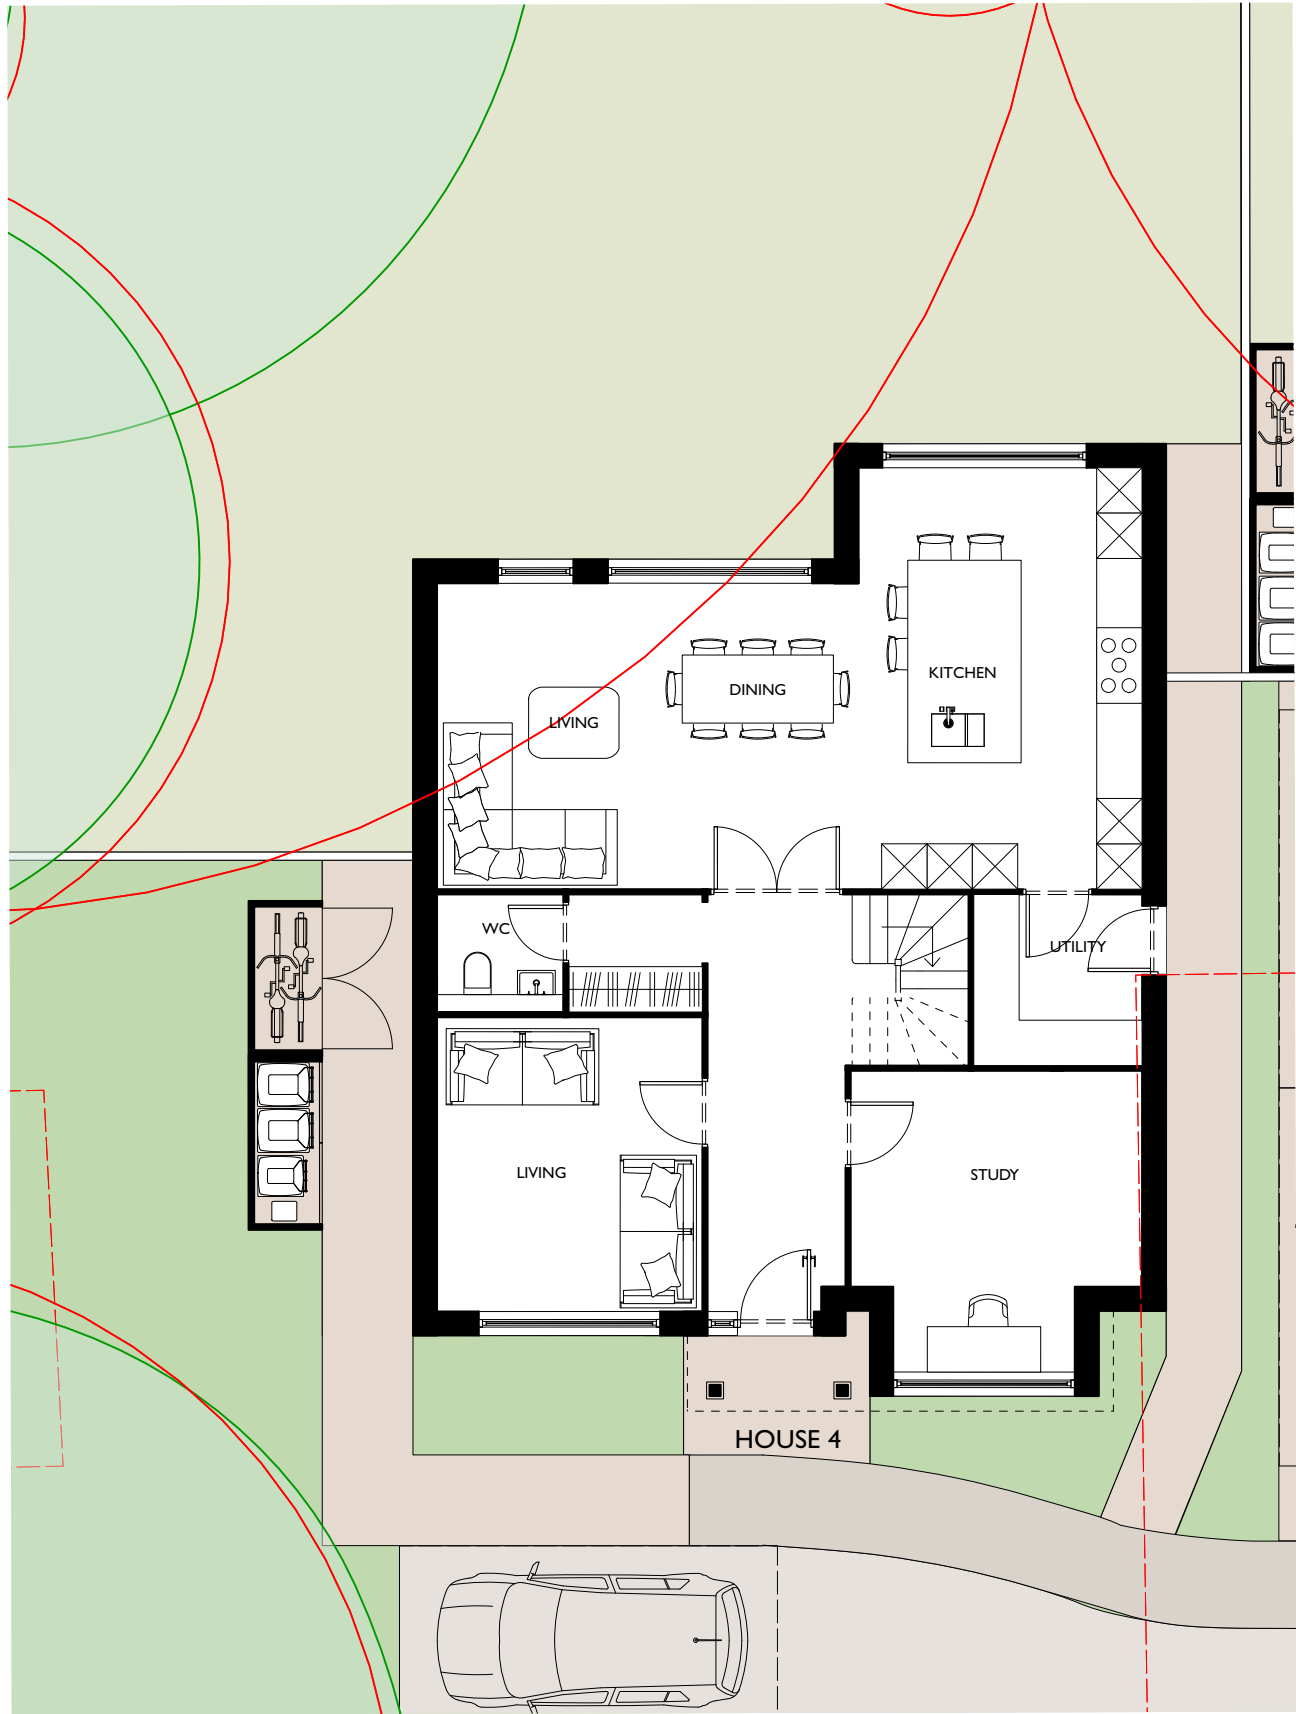

00 - Proposed Ground Floor Plan
1:100@A3

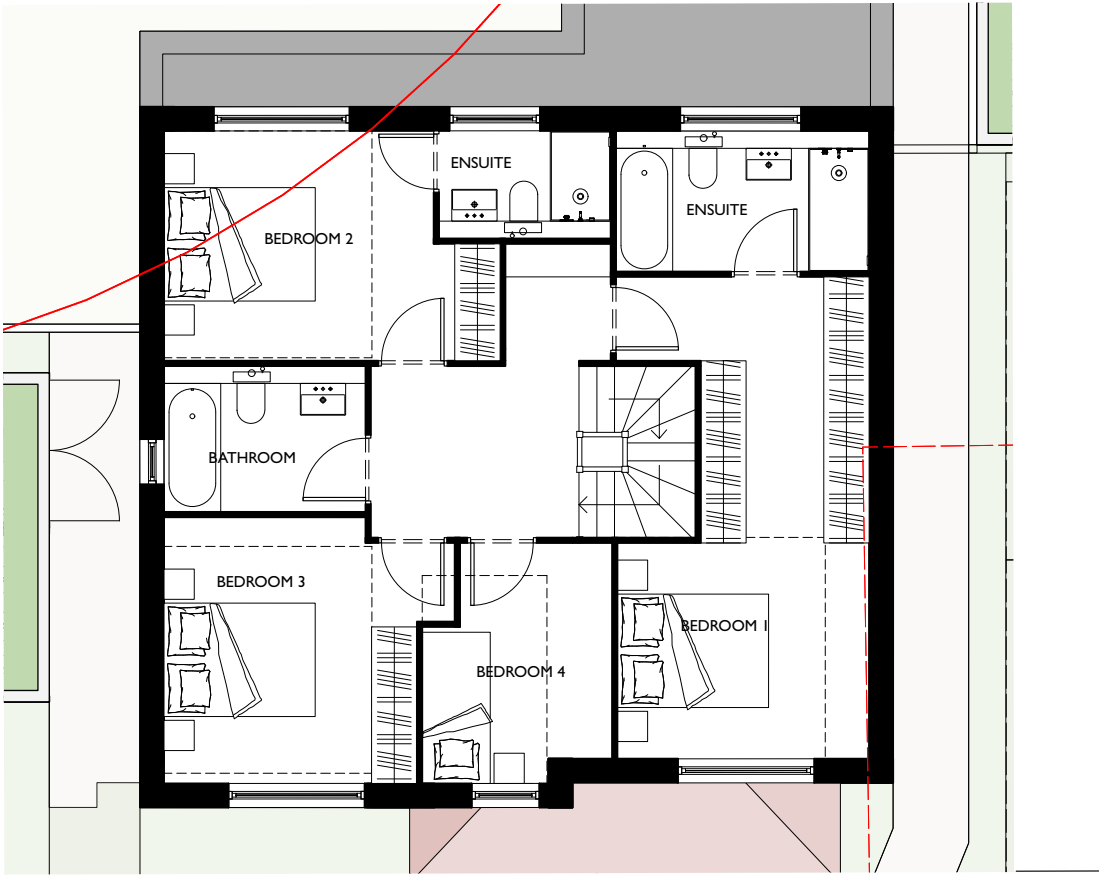

01 - Proposed First Floor Plan
1:100@A3

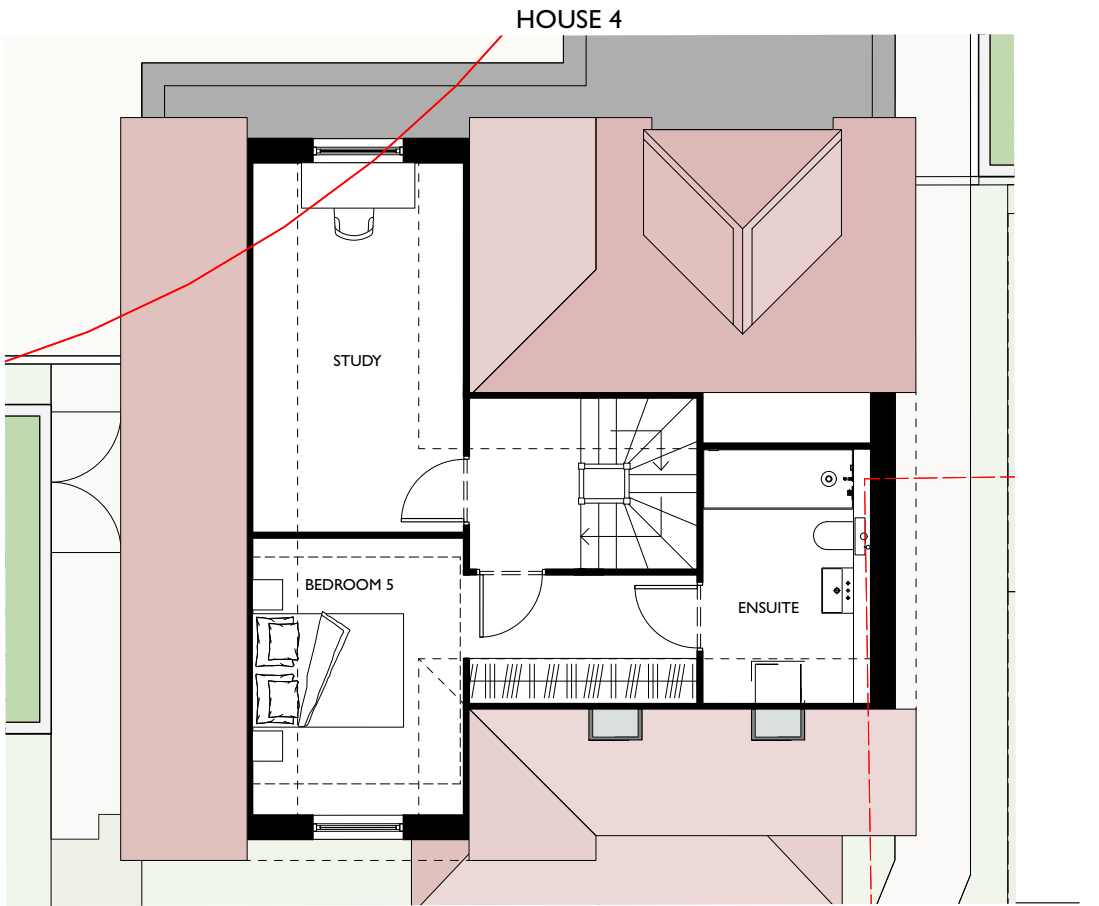

02 - Proposed Second Floor Plan
1:100@A3

Information contained within this drawing is the sole copyright of Dominic Lamb Architects Ltd. and is not to be reproduced without express permission. No implied license exists. This drawing is not to be used for land transfer or valuation purposes. All dimensions & levels are to be checked on site by the contractor. Issued for purposes indicated only. Drawing errors and omissions are to be reported to the architect.

Key Plan

Notes

HOUSE 4
4 BED HOUSE
220 sq.m / 2368 sq.ft

20m


10m

5m

2m

0m

Revisions

 

DOMINIC LAMB ARCHITECTS
134 Lake Road, London SW10 0R3
studio@lamb.london
+44 (0)7759622003
lamb.london

Client

B3 Homes

Project

9, 9b, 9c St Martin's Avenue

Project No.

261

Epsom

KT18 5HT

Drawing Title

General Arrangements

Proposed House Plans

House 4&5

Status

Planning

Drawn

DL

Checked

DL

Scale

1:100@A3

Date


Apr 2026

Drawing Number


261-6A02

Revision


A

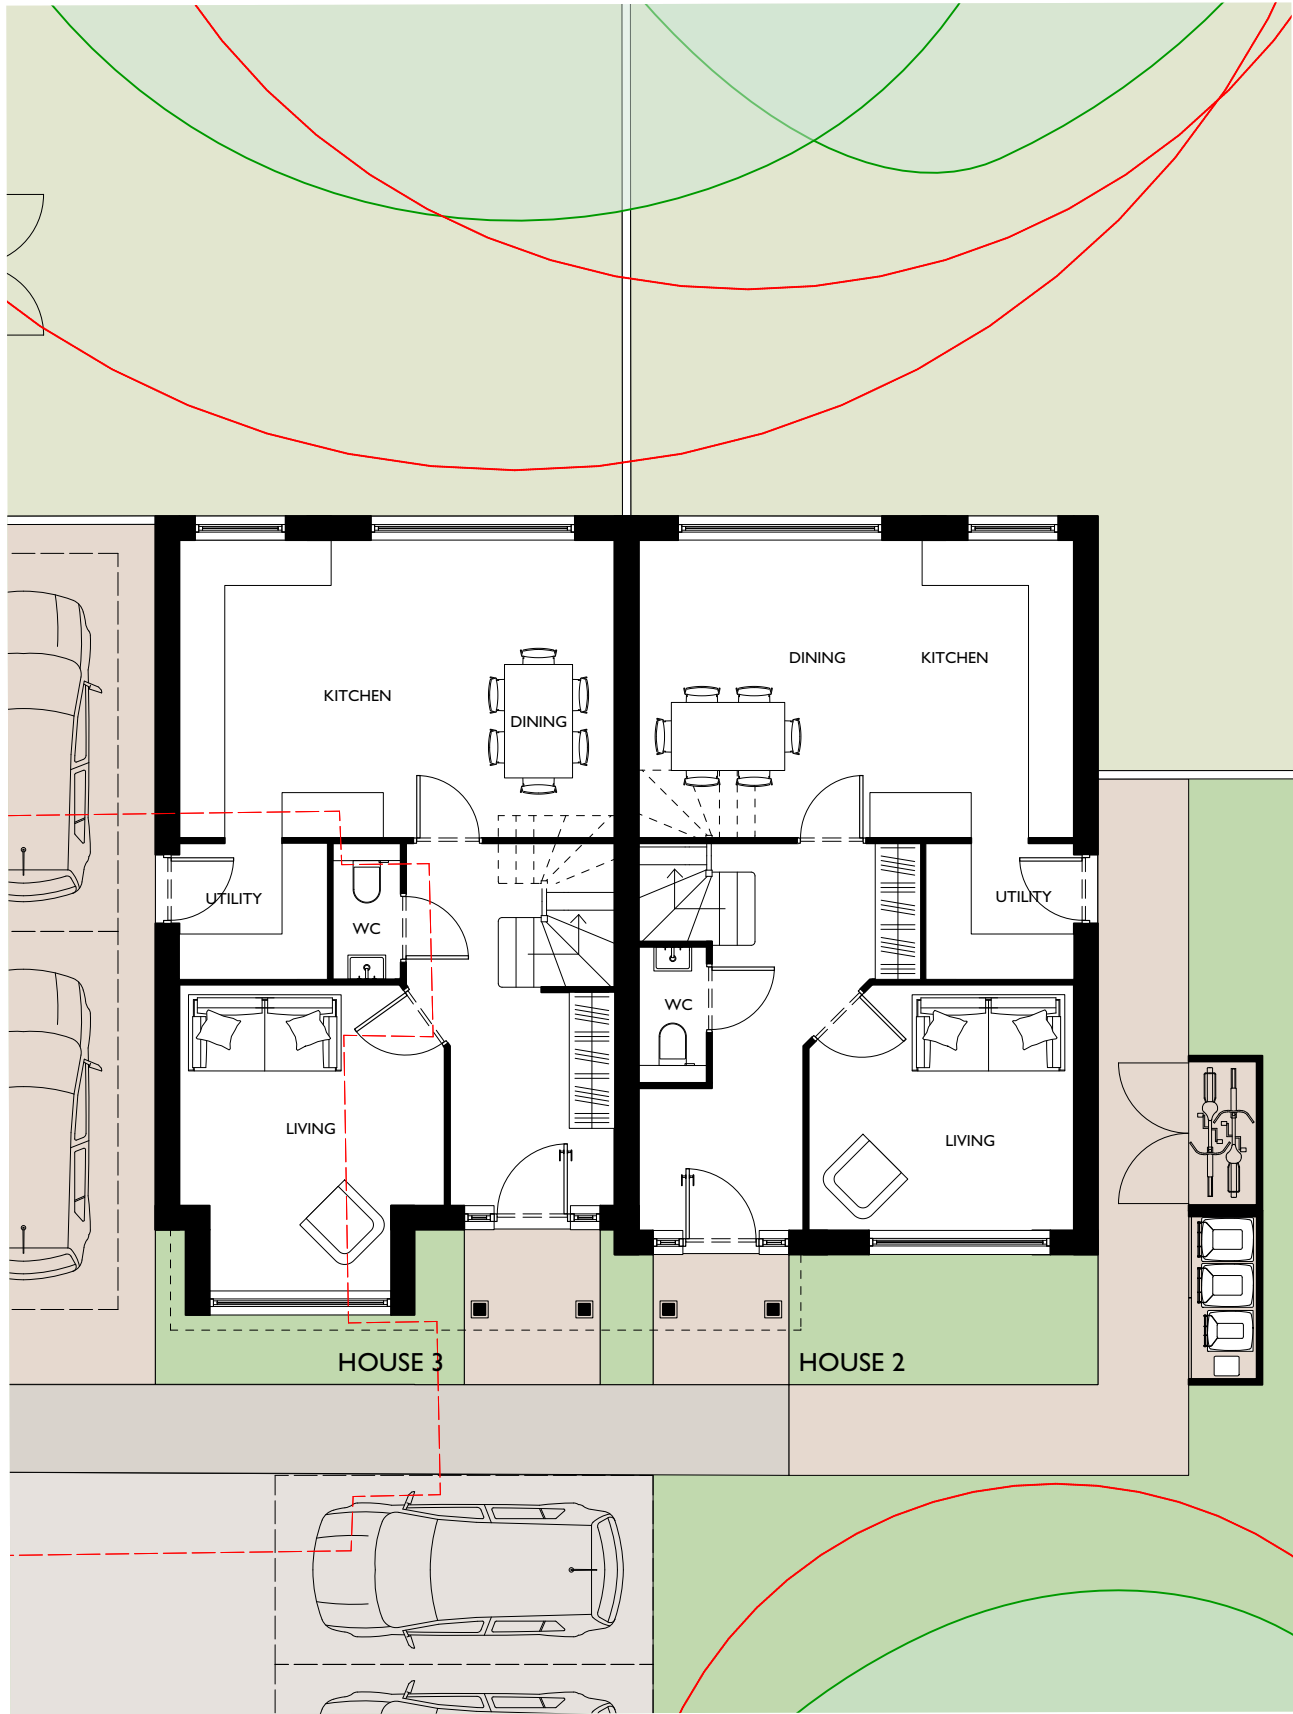

00 - Proposed Ground Floor Plan
1:100@A3

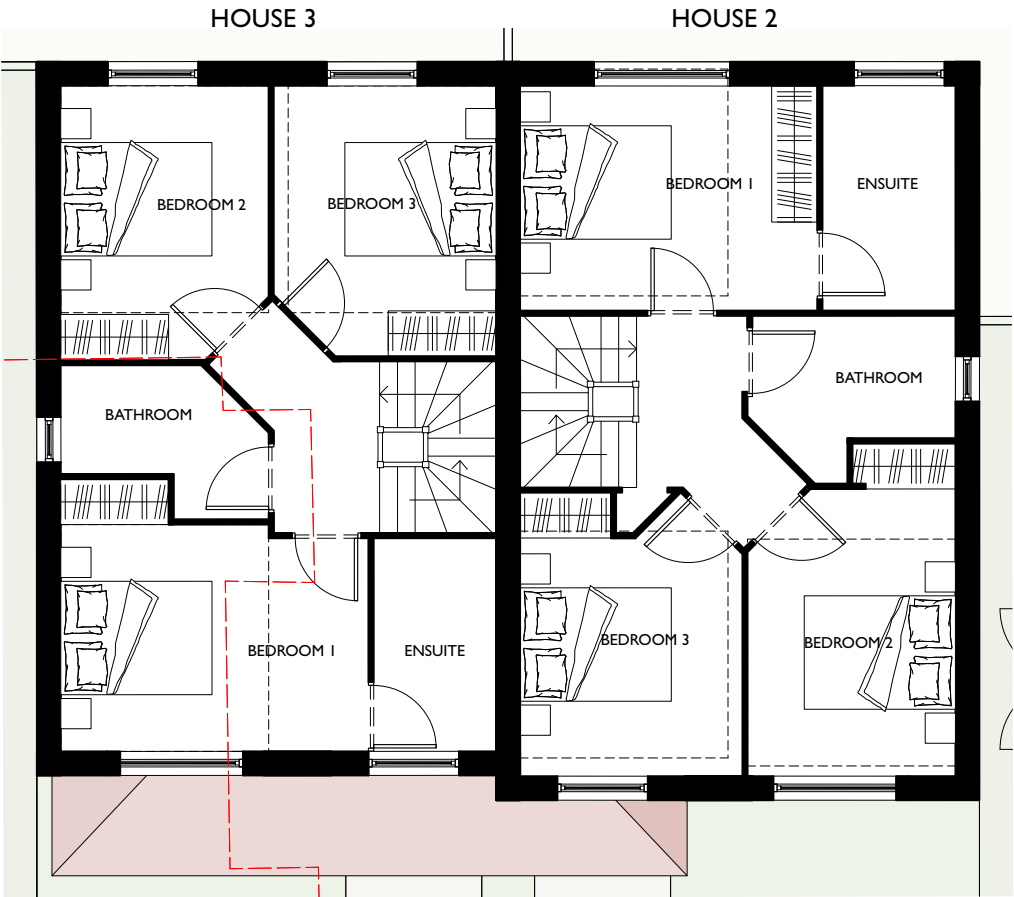

01 - Proposed First Floor Plan
1:100@A3

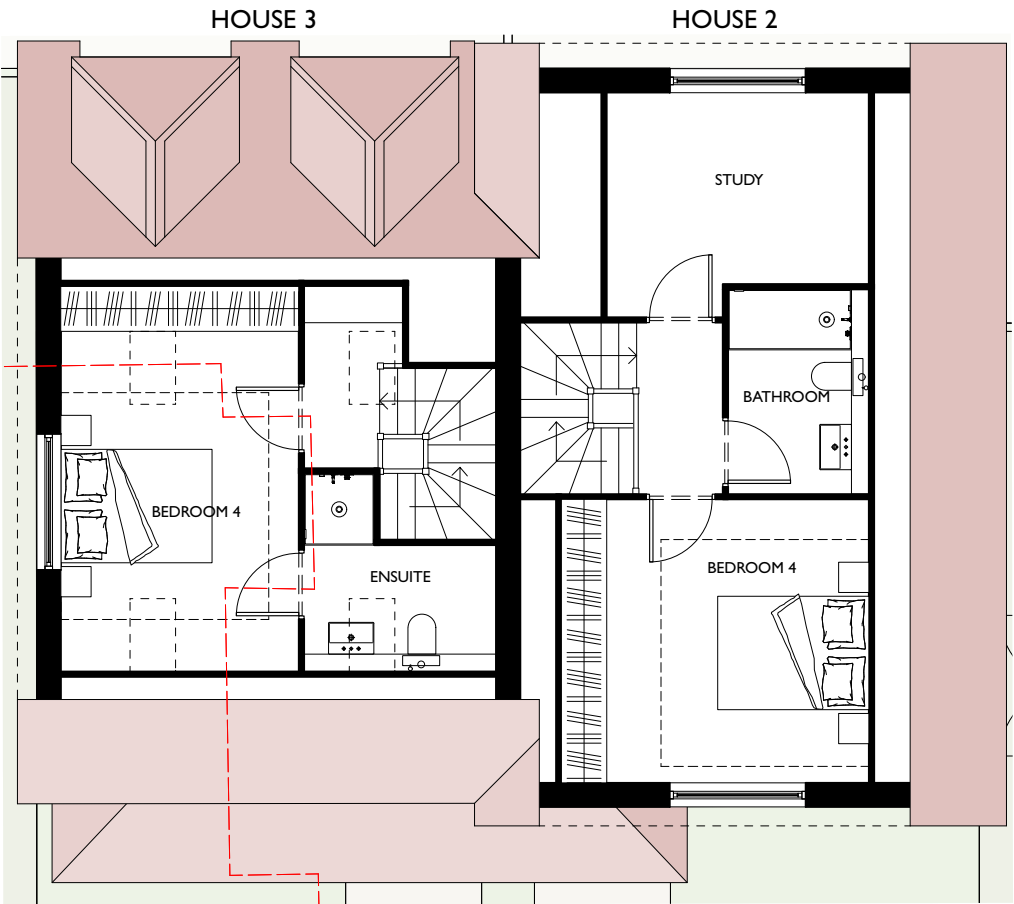

02 - Proposed Second Floor Plan
1:100@A3

Information contained within this drawing is the sole copyright of Dominic Lamb Architects Ltd. and is not to be reproduced without express permission. No implied license exists. This drawing is not to be used for land transfer or valuation purposes. All dimensions & levels are to be checked on site by the contractor. Issued for purposes indicated only. Drawing errors and omissions are to be reported to the architect.

Key Plan


Notes

HOUSE 2
4 BED HOUSE
139 sq.m / 1499 sq.ft

HOUSE 3
4 BED HOUSE
129 sq.m / 1393 sq.ft

20m

Revisions

 

DOMINIC
LAMB
ARCHITECTS
134 Lake Road, London SW10 0R3
studio@lamb.london
+44 (0)7759822003
lamb.london

Client

B3 Homes

Project

9, 9b, 9c St Martin's Avenue

Epsom

KT18 5HT

Drawing Title

General Arrangements

Proposed House Plans

House 2 & 3

House 2 & 3

Status

Planning

Scale

1:100@A3

Drawing Number

261-6A01

Drawn

DL

Checked

DL

Date

Apr 2026

Revision

2m

5m

10m

20m