




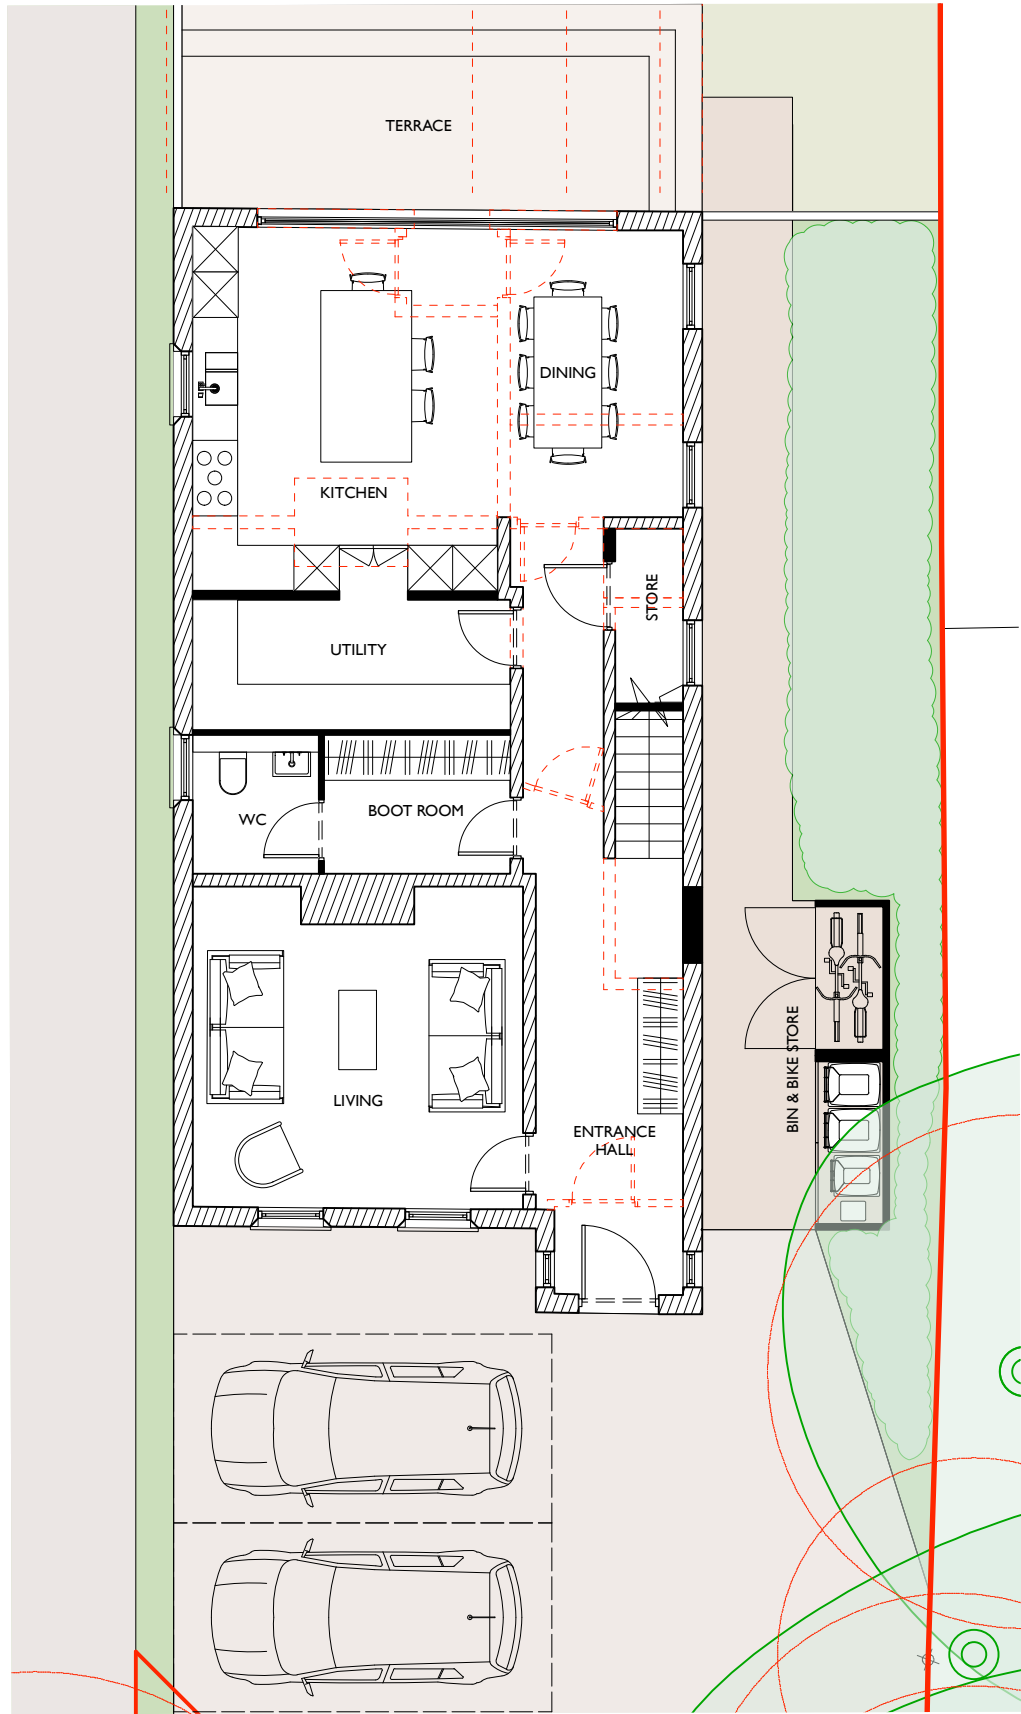


00 - Proposed Ground Floor Plan
1:100@A3

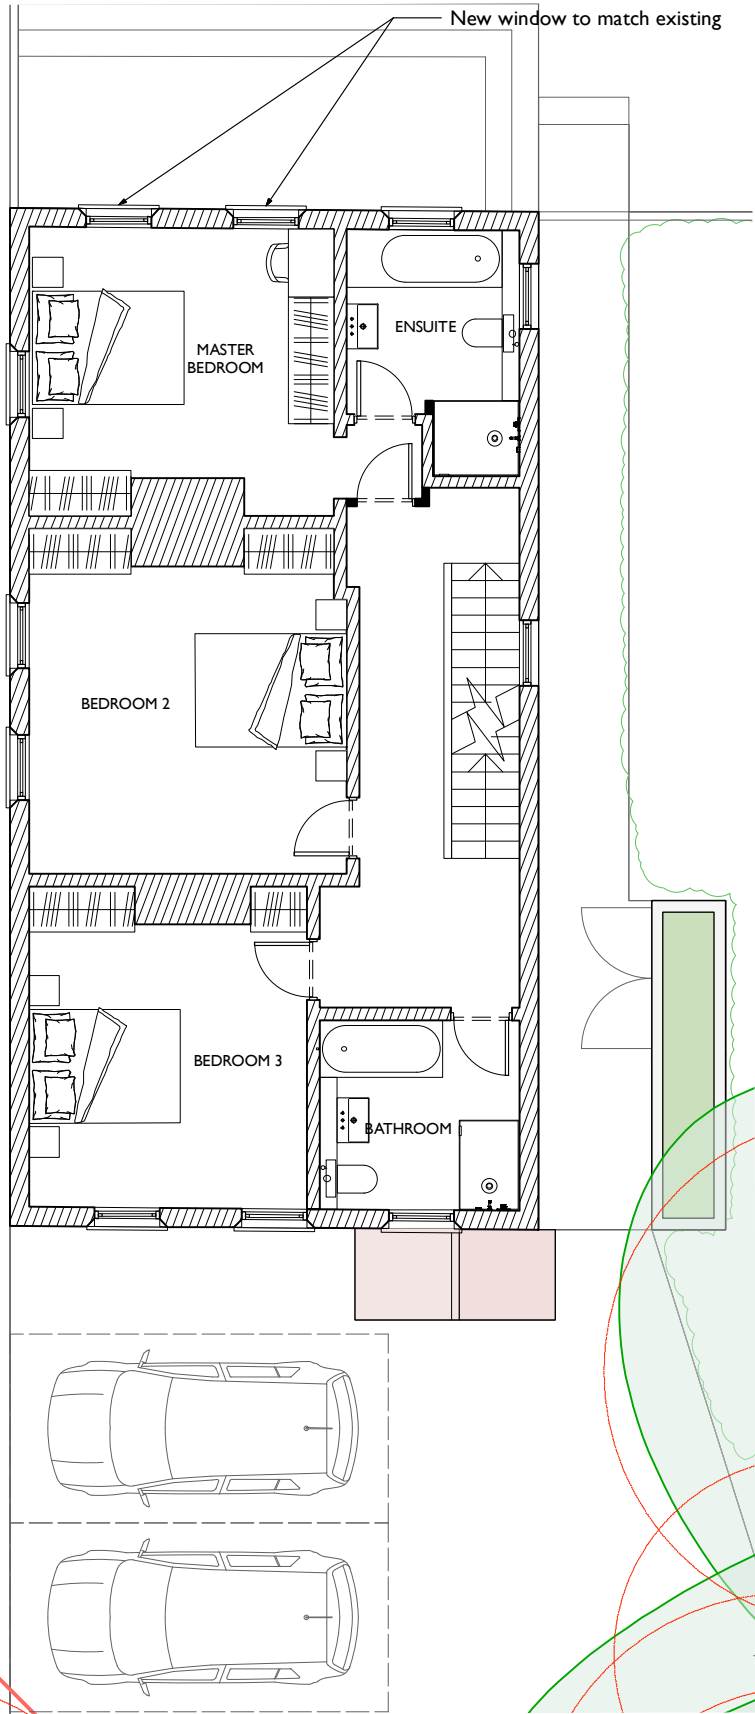

01 - Proposed First Floor Plan
1:100@A3

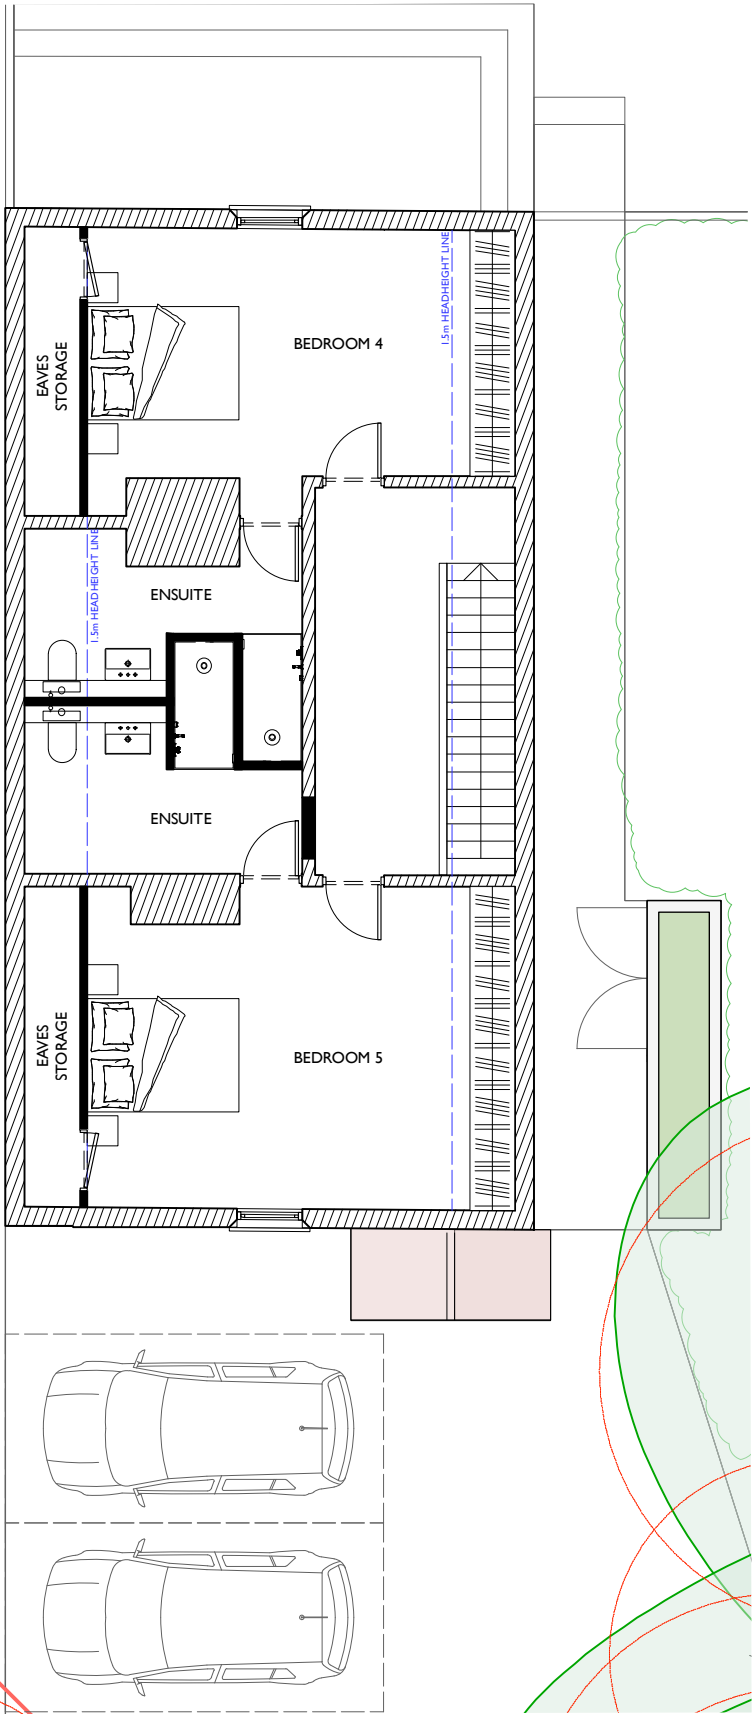

02 - Proposed Second Floor Plan
1:100@A3

 

Information contained within this drawing is the sole copyright of Dominic Lamb Architects Ltd. and is not to be reproduced without express permission. No implied license exists. This drawing is not to be used for land transfer or valuation purposes. All dimensions & levels are to be checked on site by the contractor. Issued for purposes indicated only. Drawing errors and omissions are to be reported to the architect.

HOUSE 1
4 BED HOUSE
232 sq.m / 2497 sq.ft



Client
B3 Homes
Project
9, 9b, 9c St Martin's Avenue
Epsom
KT18 5HT

Project Number
261

Drawing Title
General Arrangements
Proposed House Plans
House 1

DOMINIC
LAMB
ARCHITECTS
214 Ladbroke Road, London W10 023
London, UK
t: +44 (0)20 7462 1100
lamb@london.com

Status
Pre-app
Scale
1:100@A3
Drawing Number
261-6A00
Drawn
DL
Checked
DL
Date
Apr 2026
Revision