


Information contained within this drawing is the sole copyright of Dominic Lamb Architects Ltd. and is not to be reproduced without express permission. No implied license exists. This drawing is not to be used for land transfer or valuation purposes. All dimensions & levels are to be checked on site by the contractor. Issued for purposes indicated only. Drawing errors and omissions are to be reported to the architect.

Key Plan

Notes

--- PRE-APP OUTLINE

Revisions

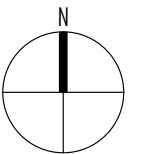


DOMINIC
LAMB
ARCHITECTS
6a Makings Place, 169 Tower Bridge Road, London SE1 3JB
studio@domlamb.com
+44 (0)793032003
lamb.london

Client
B3 Homes
Project
129 Purley Oaks Road
Project No.
027

Drawing Title
Proposed Site Plan

Status	Drawn	Checked
Planning	DL	DL
Scale	Date	Date
1:200@A3		Oct 2021
Drawing Number	Revision	
027-S01		

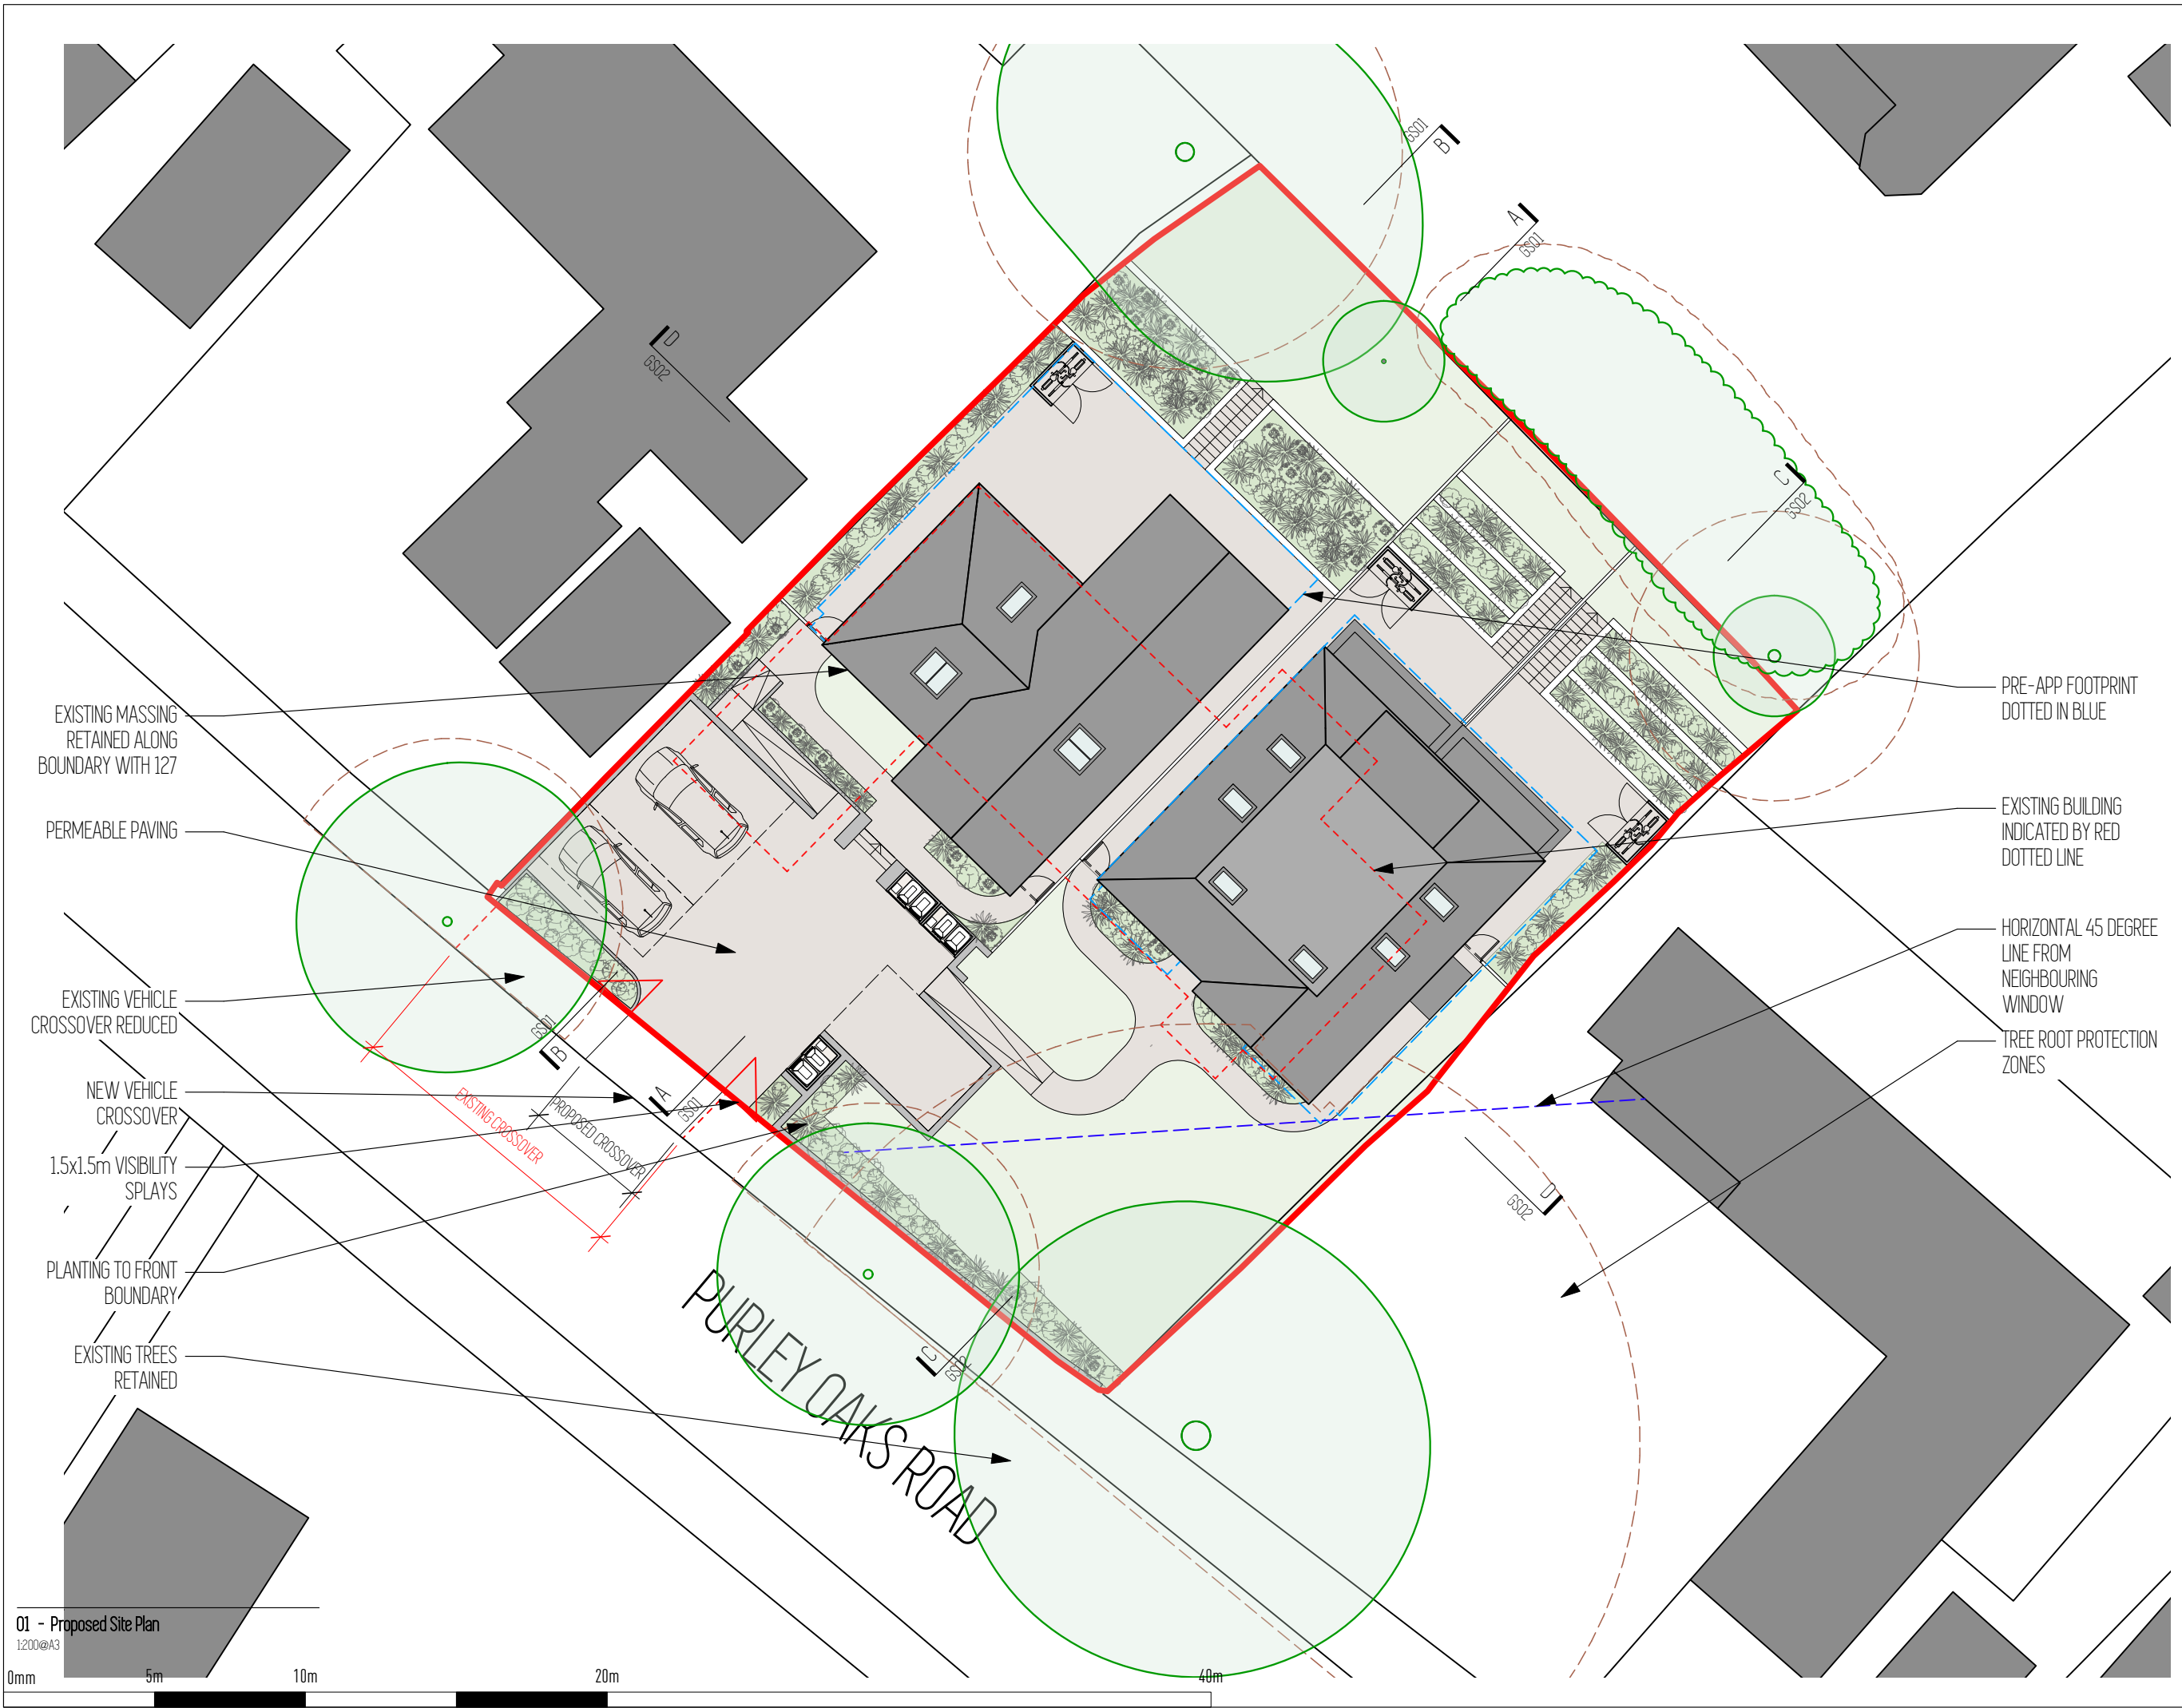

01 - Proposed Site Plan
1:200@A3

0m 5m 10m 20m 40m