


120 FOXLEY LANE

118 and 118a FOXLEY LANE

116 FOXLEY LANE

118 and 118a

NEW DWELLING

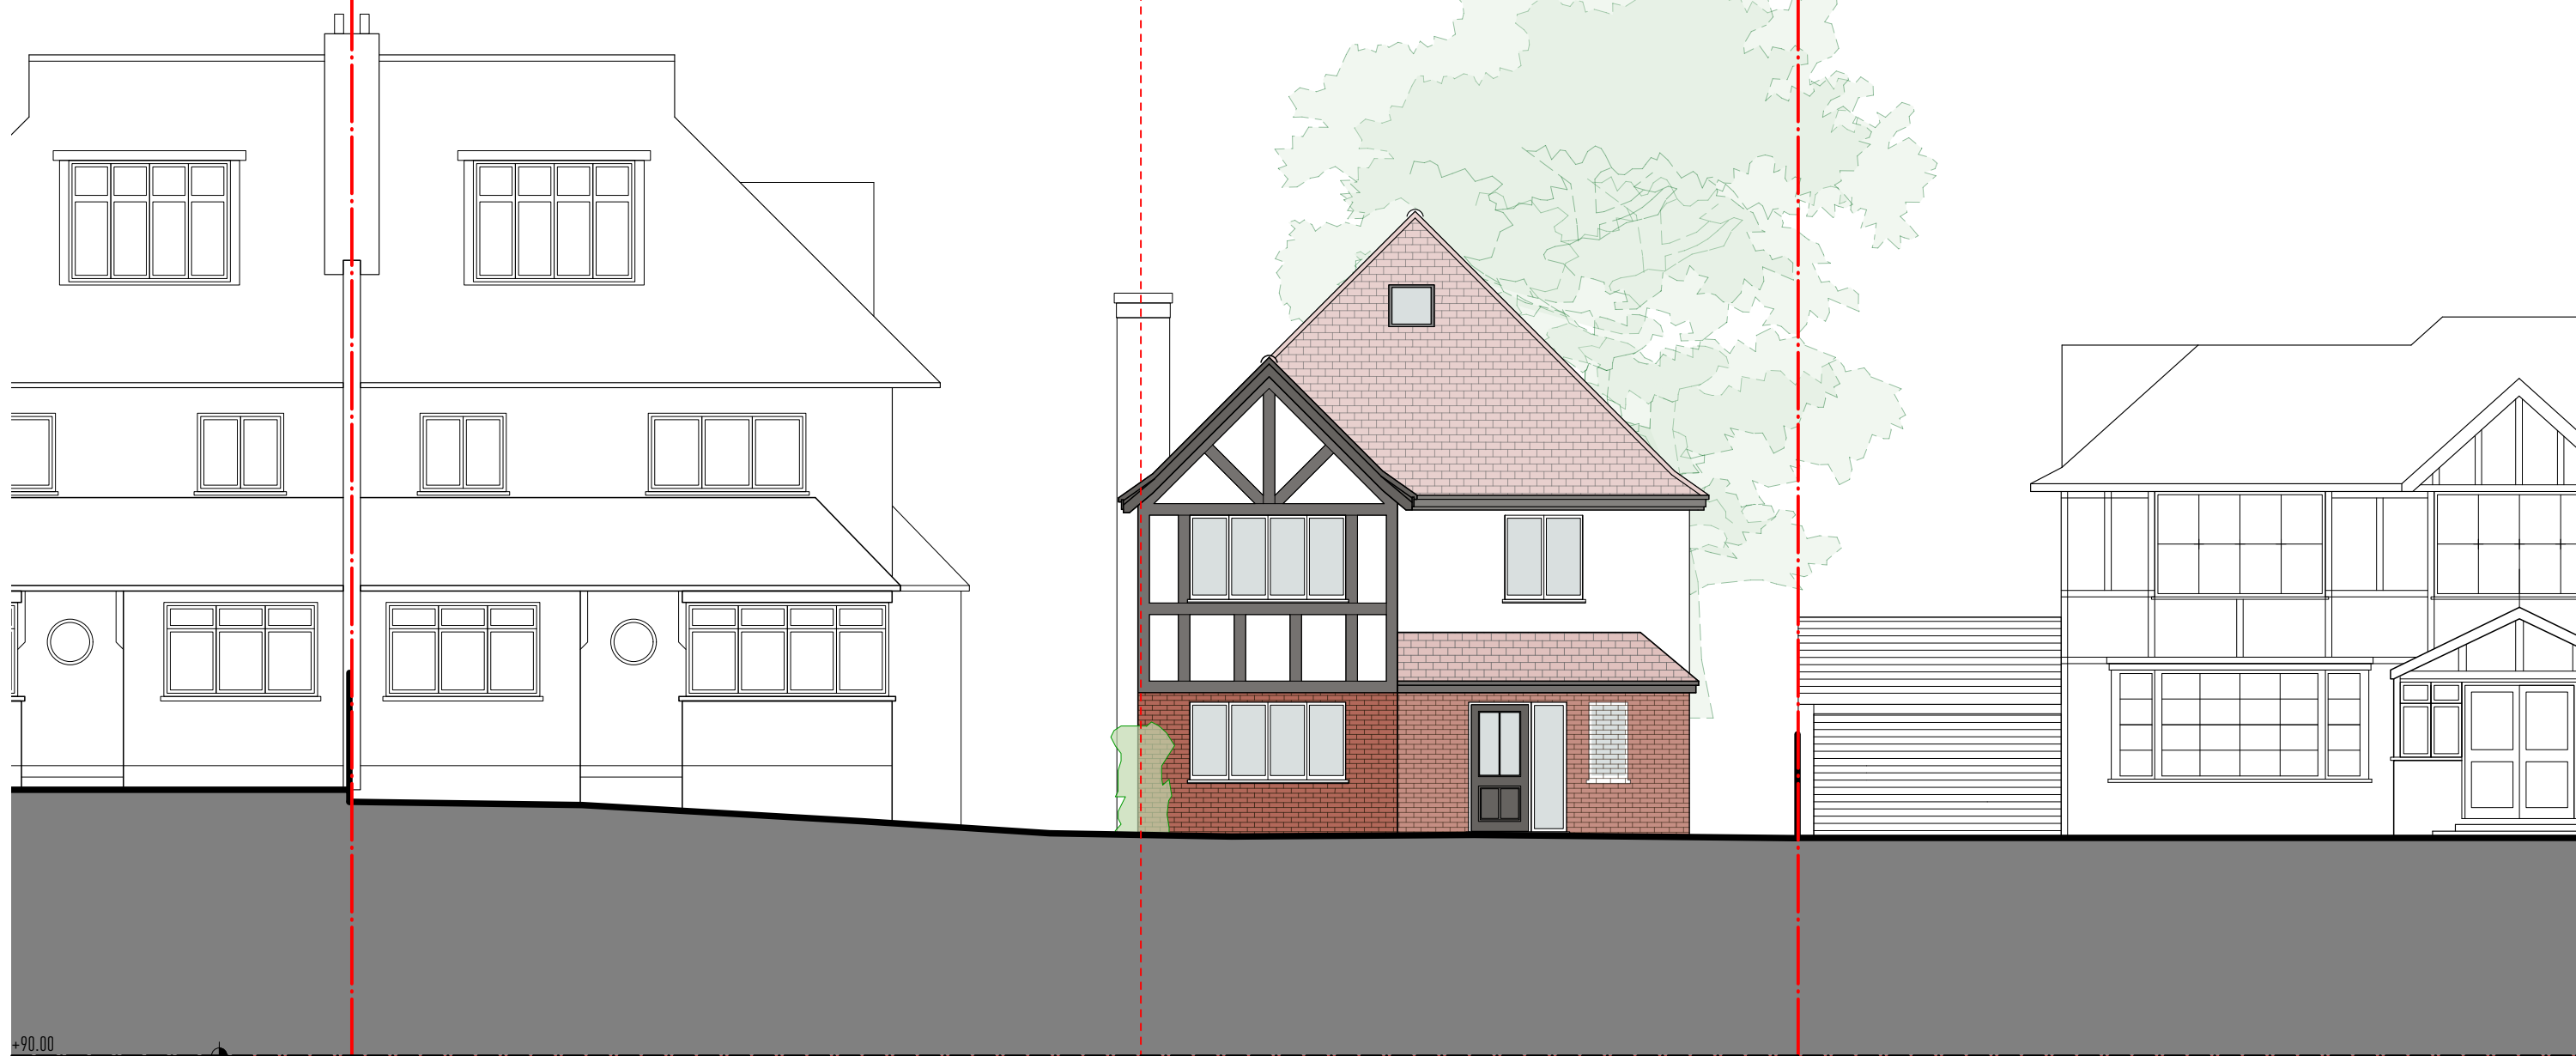

+90.00
DATUM

00 - Proposed Front Elevation with Adjacent Context
1:100GA3

0m 2m 5m 10m 20m

Revisions

Notes

Information contained within this drawing is the sole copyright of Dominic Lamb Architects Ltd. and is not to be reproduced without express permission. No implied license exists. This drawing is not to be used for land transfer or valuation purposes. All dimensions & levels are to be checked on site by the contractor. Issued for purposes indicated only. Drawing errors and omissions are to be reported to the architect.

Client
B3 Homes

Project
118 and 118a Foxley Lane
Purley CR8 3NB

Project Number
174

DOMINIC
LAMB
ARCHITECTS

124 Lyle Road, London E17 9JF 020
0203-0263-3660
+44 (0)7790-022173
lamb@lamb.co.uk

Drawing Title
General Elevations
Proposed Front Elevation with Adjacent Context

Status	Drawn	Checked
Planning	DL	DL
Scale	1:100GA3	Date
Drawing Number	174-GE11	Revision
		P1