



00 - Proposed Front Elevation  
1:100@A3

- Outline of pre-app scheme shown dashed in blue
- Outline of refused scheme shown dashed in pink
- Red clay roof tiles
- Dark timber windows
- Hung red clay roof tiles
- Red brick
- Red dotted line represents existing ground level

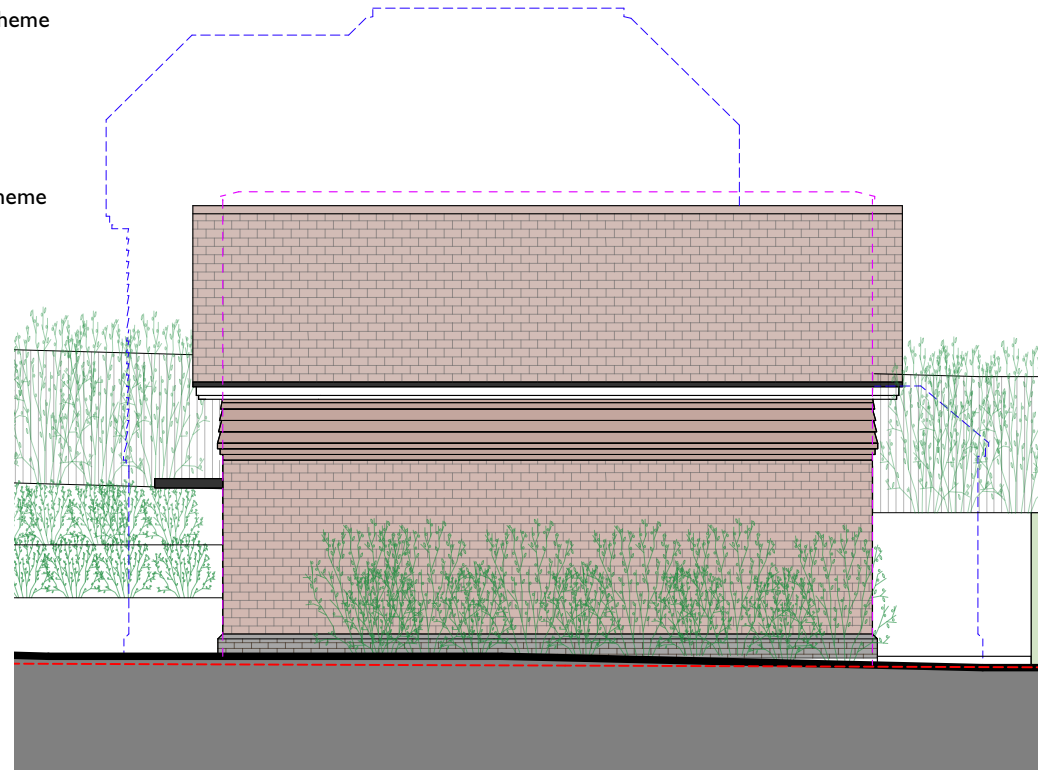


01 - Proposed Flank Elevation  
1:100@A3

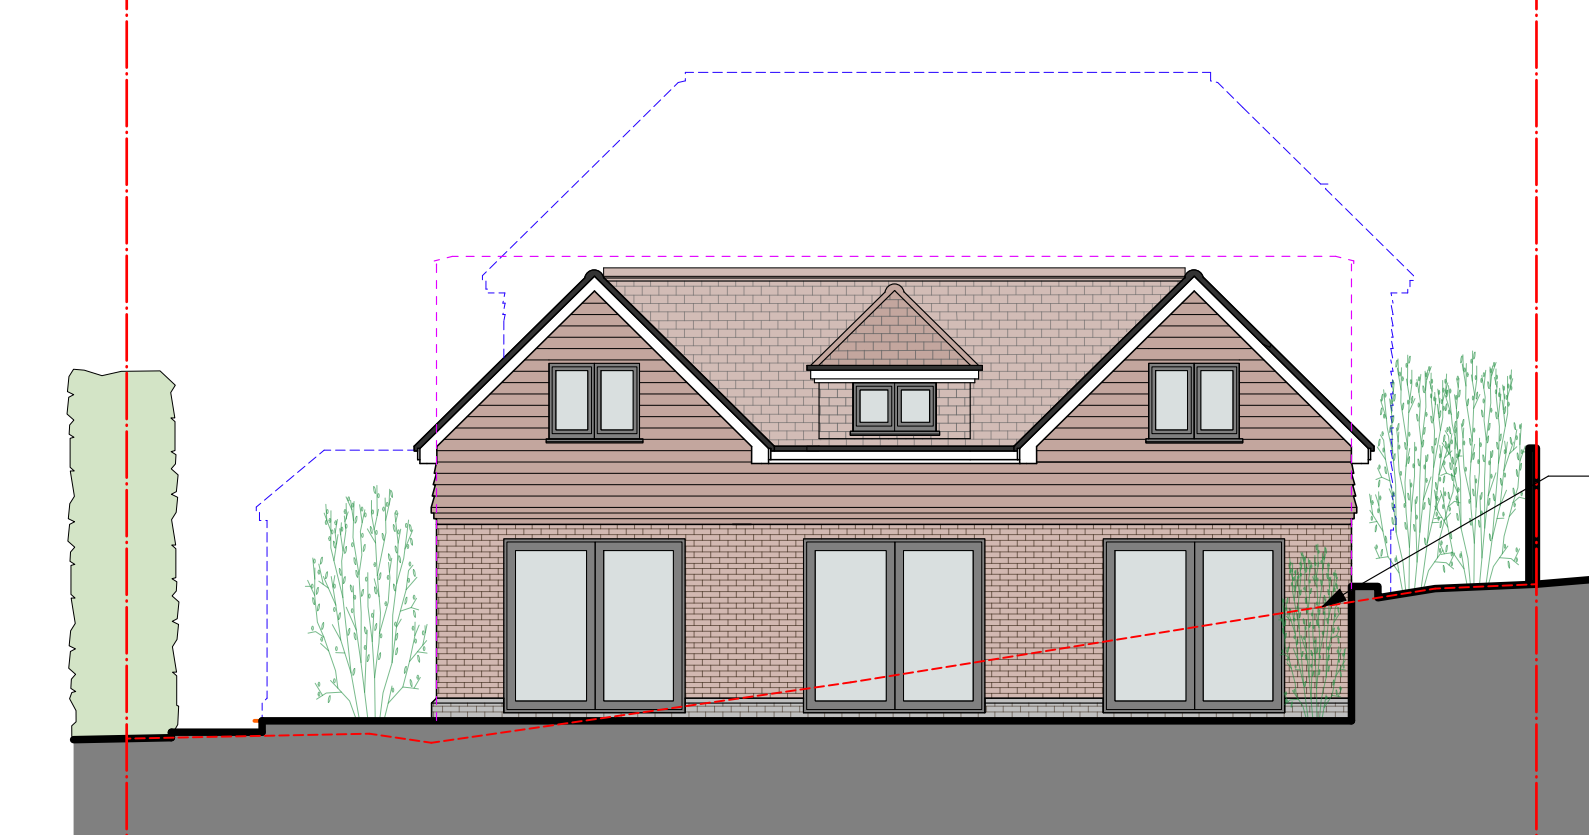

02 - Proposed Rear Elevation  
1:100@A3

- Red dotted line represents existing ground level

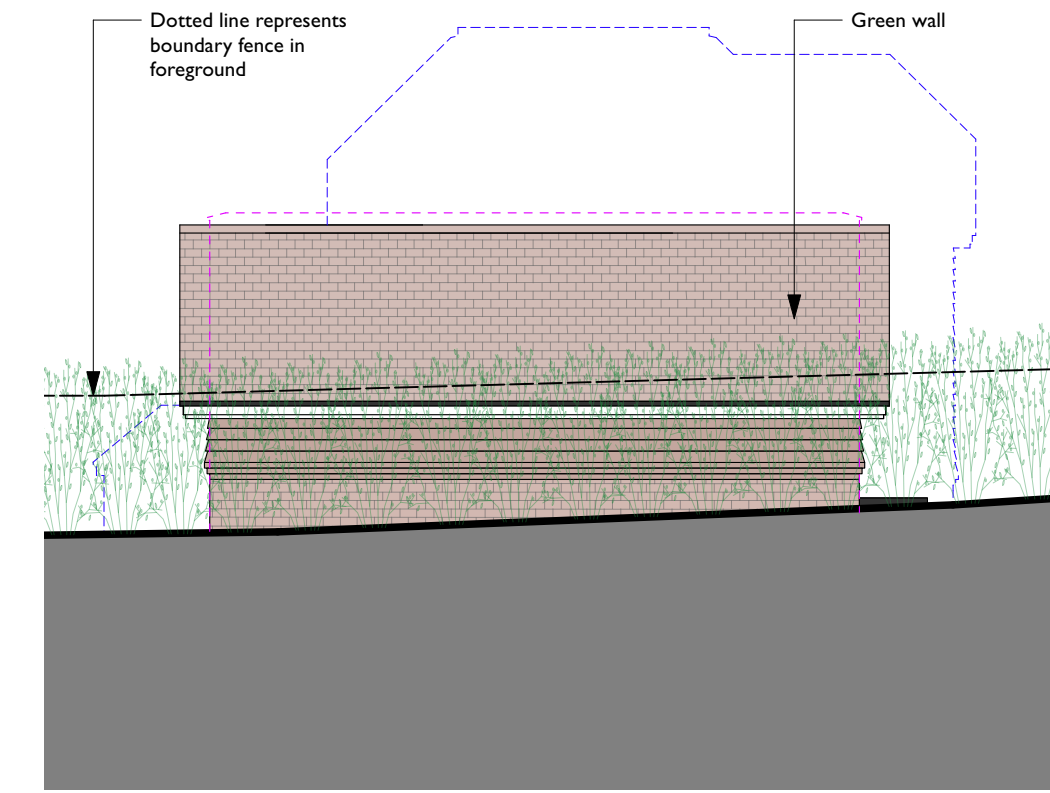

03 - Proposed Flank Elevation  
1:100@A3



Revisions	Notes
P1 20/02/2025 Revised scheme	

Information contained within this drawing is the sole copyright of Dominic Lamb Architects Ltd. and is not to be reproduced without express permission. No implied license exists. This drawing is not to be used for land transfer or valuation purposes. All dimensions & levels are to be checked on site by the contractor. Issued for purposes indicated only. Drawing errors and omissions are to be reported to the architect.

Client B3 Homes	Project Number 185	
Project Rear of 23 Monahan Avenue Purley CR8 3BB		
Drawing Title General Elevations Proposed	Status Planning	Drawn DL
	Scale 1:100@A3	Checked DL
	Drawing Number 185-GE00	Date August 2024
		Revision P1