


GROUND FLOOR PLAN

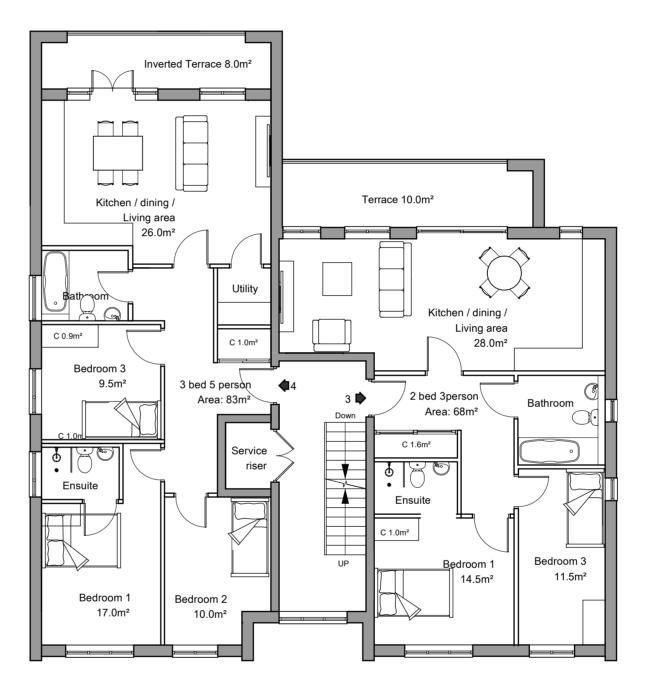

FIRST FLOOR PLAN

2. Builder to check all dimensions on site.

1. Drawing are for Local Authority approval only.

3. Builder to measure all new steelwork, timber beams/joists and

materials on site when ordering materials. 4. No responsibility is taken for checking legal ownership of site,

covenants thereon and position of boundaries. 5. Appropriate party wall notice must be served in advance to, and any negotiation settlements prior to commencment of work in accordance with the 'Party Wall Act 1996'. (ARRANGED BY CONTRACTOR OR CLIENT)

 All electrics to comply to IEE regulations.
All workmanship and materials to comply with the relevant British Standard Code of Practice, BBA certificate and manufacturers instructions.

8. Builder to investigate on site condition of existing party wall to

provide adequate end bearing for new steelwork. Building inspector

to approve on site.

Α Date Revisions

©copyright



Client B3 HOMES LTD

Job Title

51 THE RIDGE WAY

SOUTH CROYDON

CR2 0LJ

Drawing Title

GROUND AND FIRST FLOOR PLANS

Scale 1:100 @A2

Date Drawn by H. RICHARDSON APRIL 2020

SCALE BAR:

