


Information contained within this drawing is the sole copyright of Dominic Lamb Architects Ltd. and is not to be reproduced without express permission. No implied license exists. This drawing is not to be used for land transfer or valuation purposes. All dimensions & levels are to be checked on site by the contractor. Issued for purposes indicated only. Drawing errors and omissions are to be reported to the architect.

Key Plan

**4 x 4 BEDS**  
**145 sq.m EACH**

Notes

Revisions

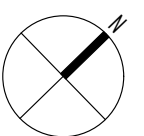


**DOMINIC LAMB ARCHITECTS**  
64 Makings Place, 169 Tower Bridge Road, London SE1 3JH  
studio@lamb.london  
+44 (0)773032003  
lamb.london

Client: **B3 Homes** Project No: **027**  
Project: **129 Purley Oaks Road**

Drawing Title: **Proposed Second Floor Plan**

Status: <b>Pre-app</b>	Drawn: <b>DL</b>	Checked: <b>DL</b>
Scale: <b>1:100@A3</b>	Date: <b>Mar 2021</b>	Revision:
Drawing Number: <b>027-GA02</b>		

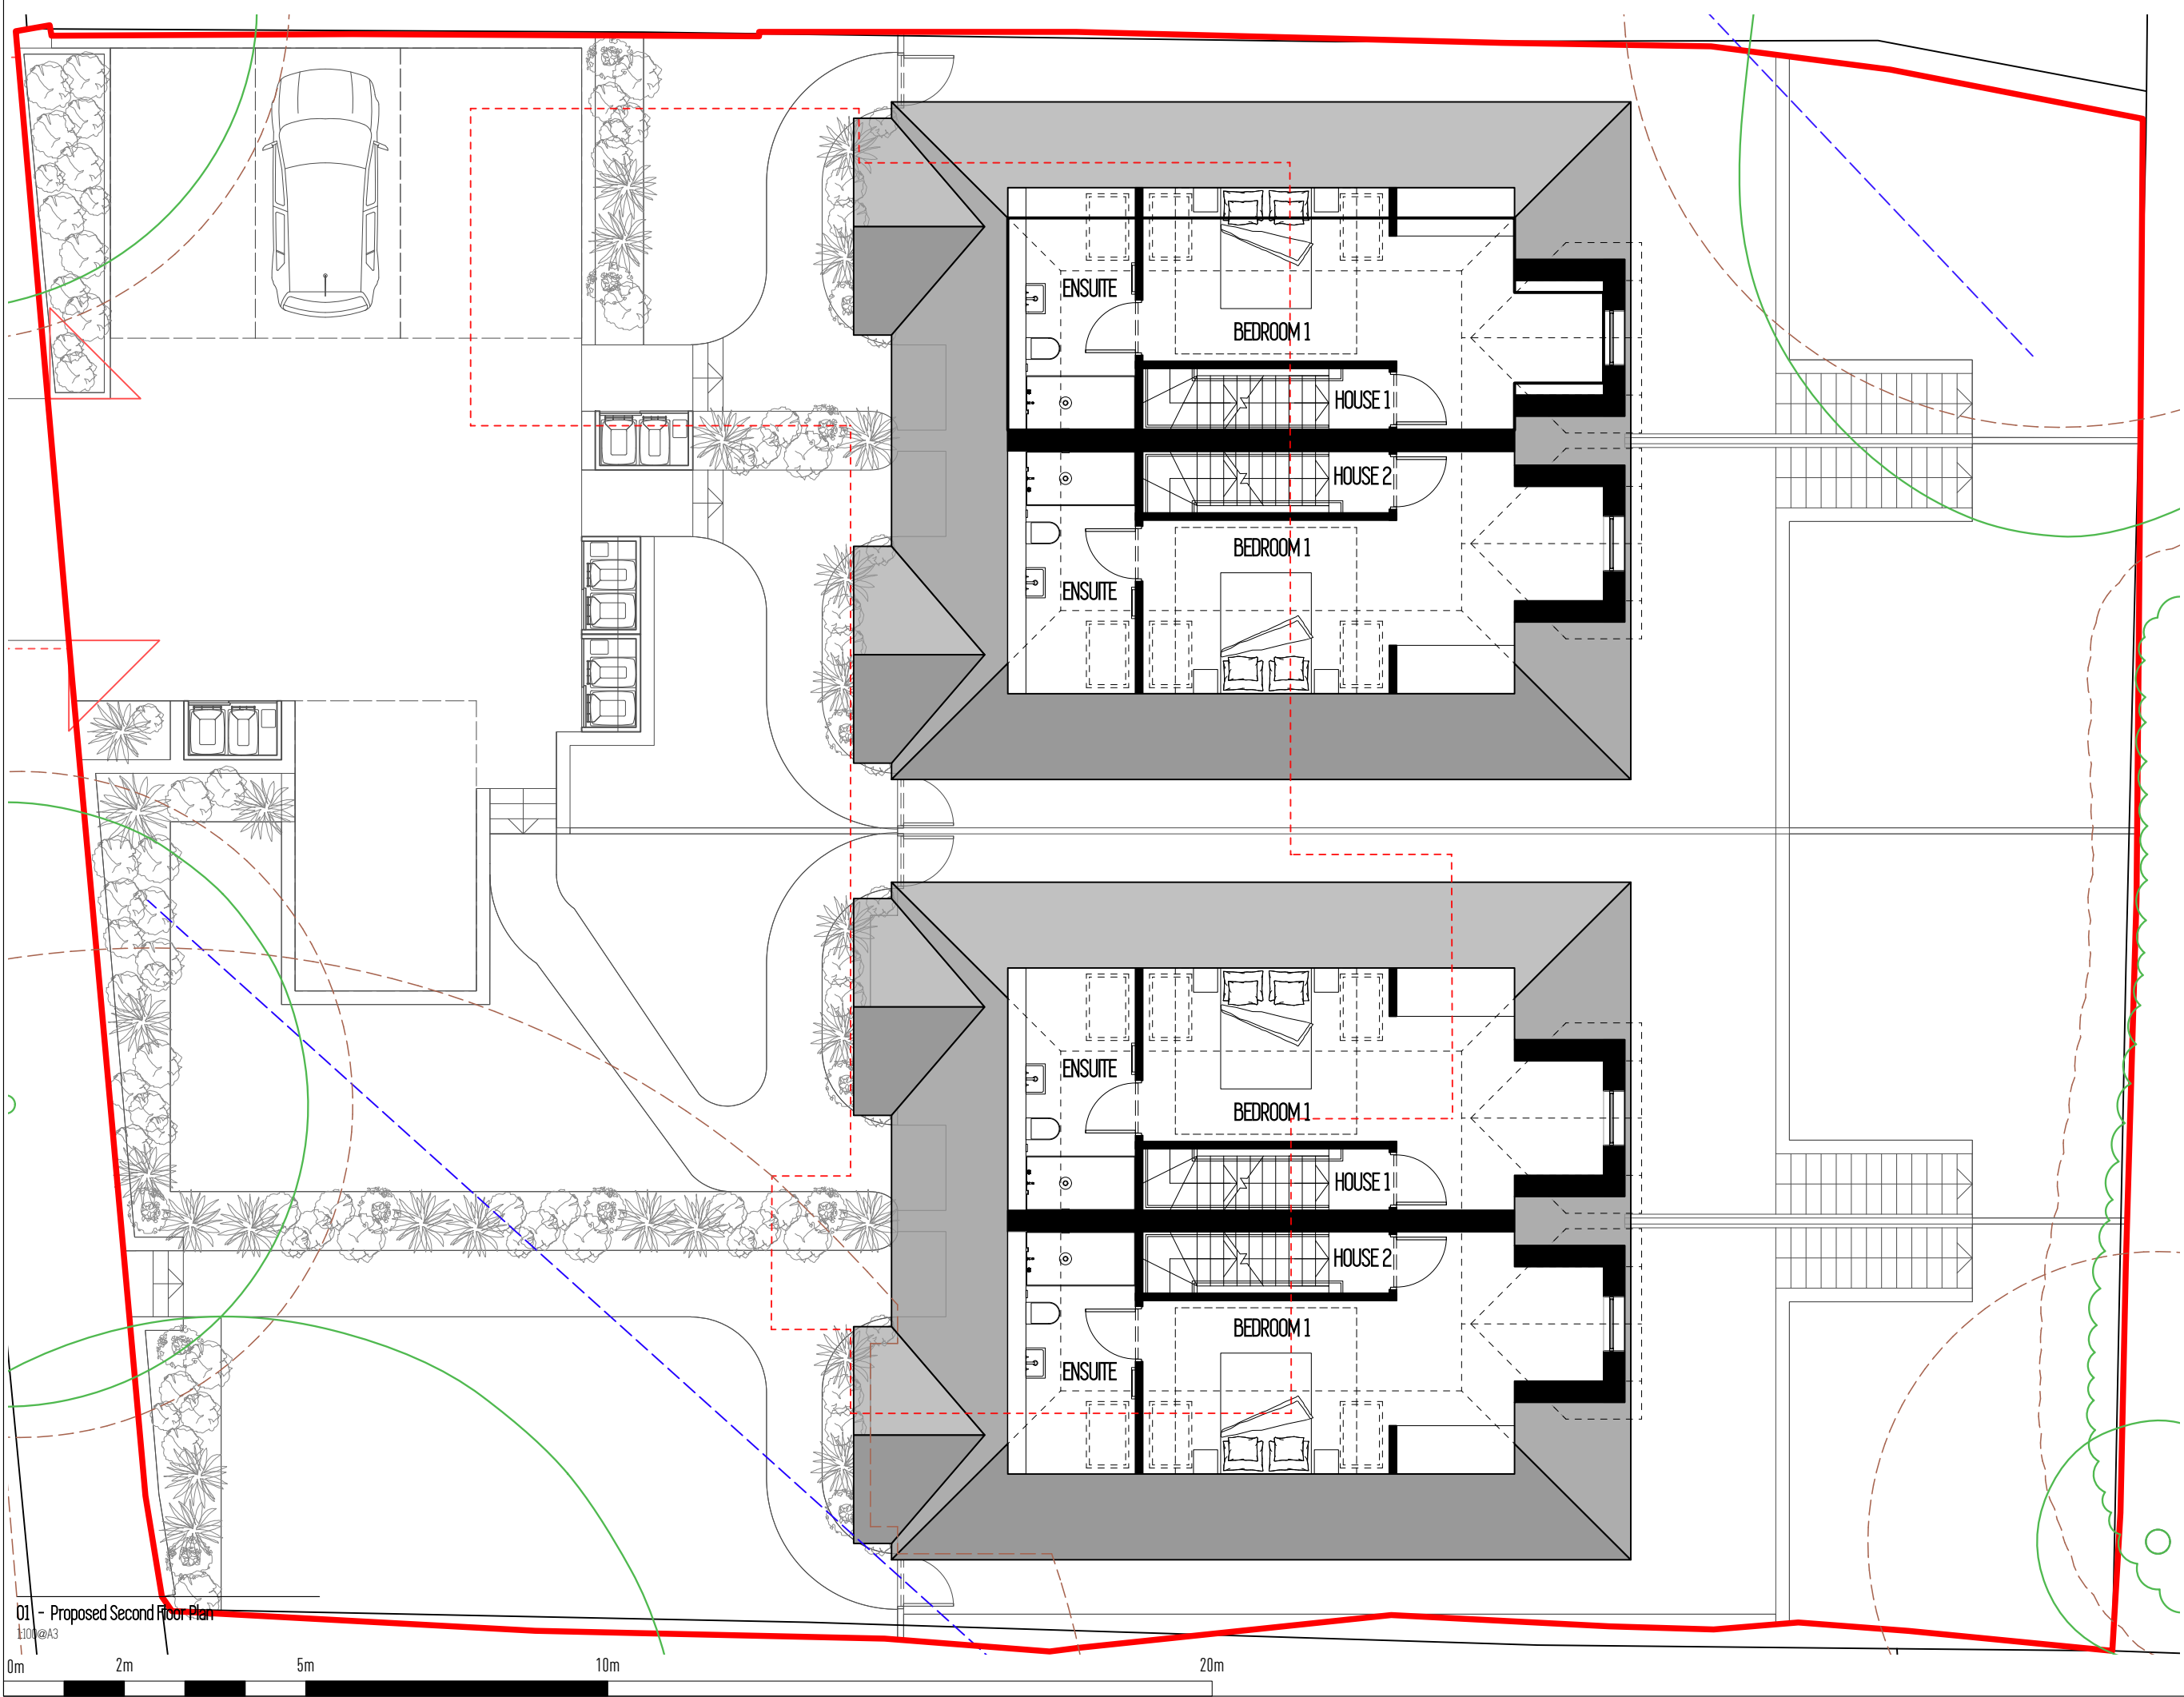

01 - Proposed Second Floor Plan  
1:100@A3

