




DO NOT SCALE FROM THE DRAWING.  
ALL DIMENSION TO BE CHECKED ON SITE.  
COPYRIGHT RESERVED.

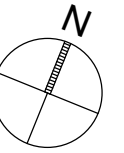

--- SITE BOUNDARY

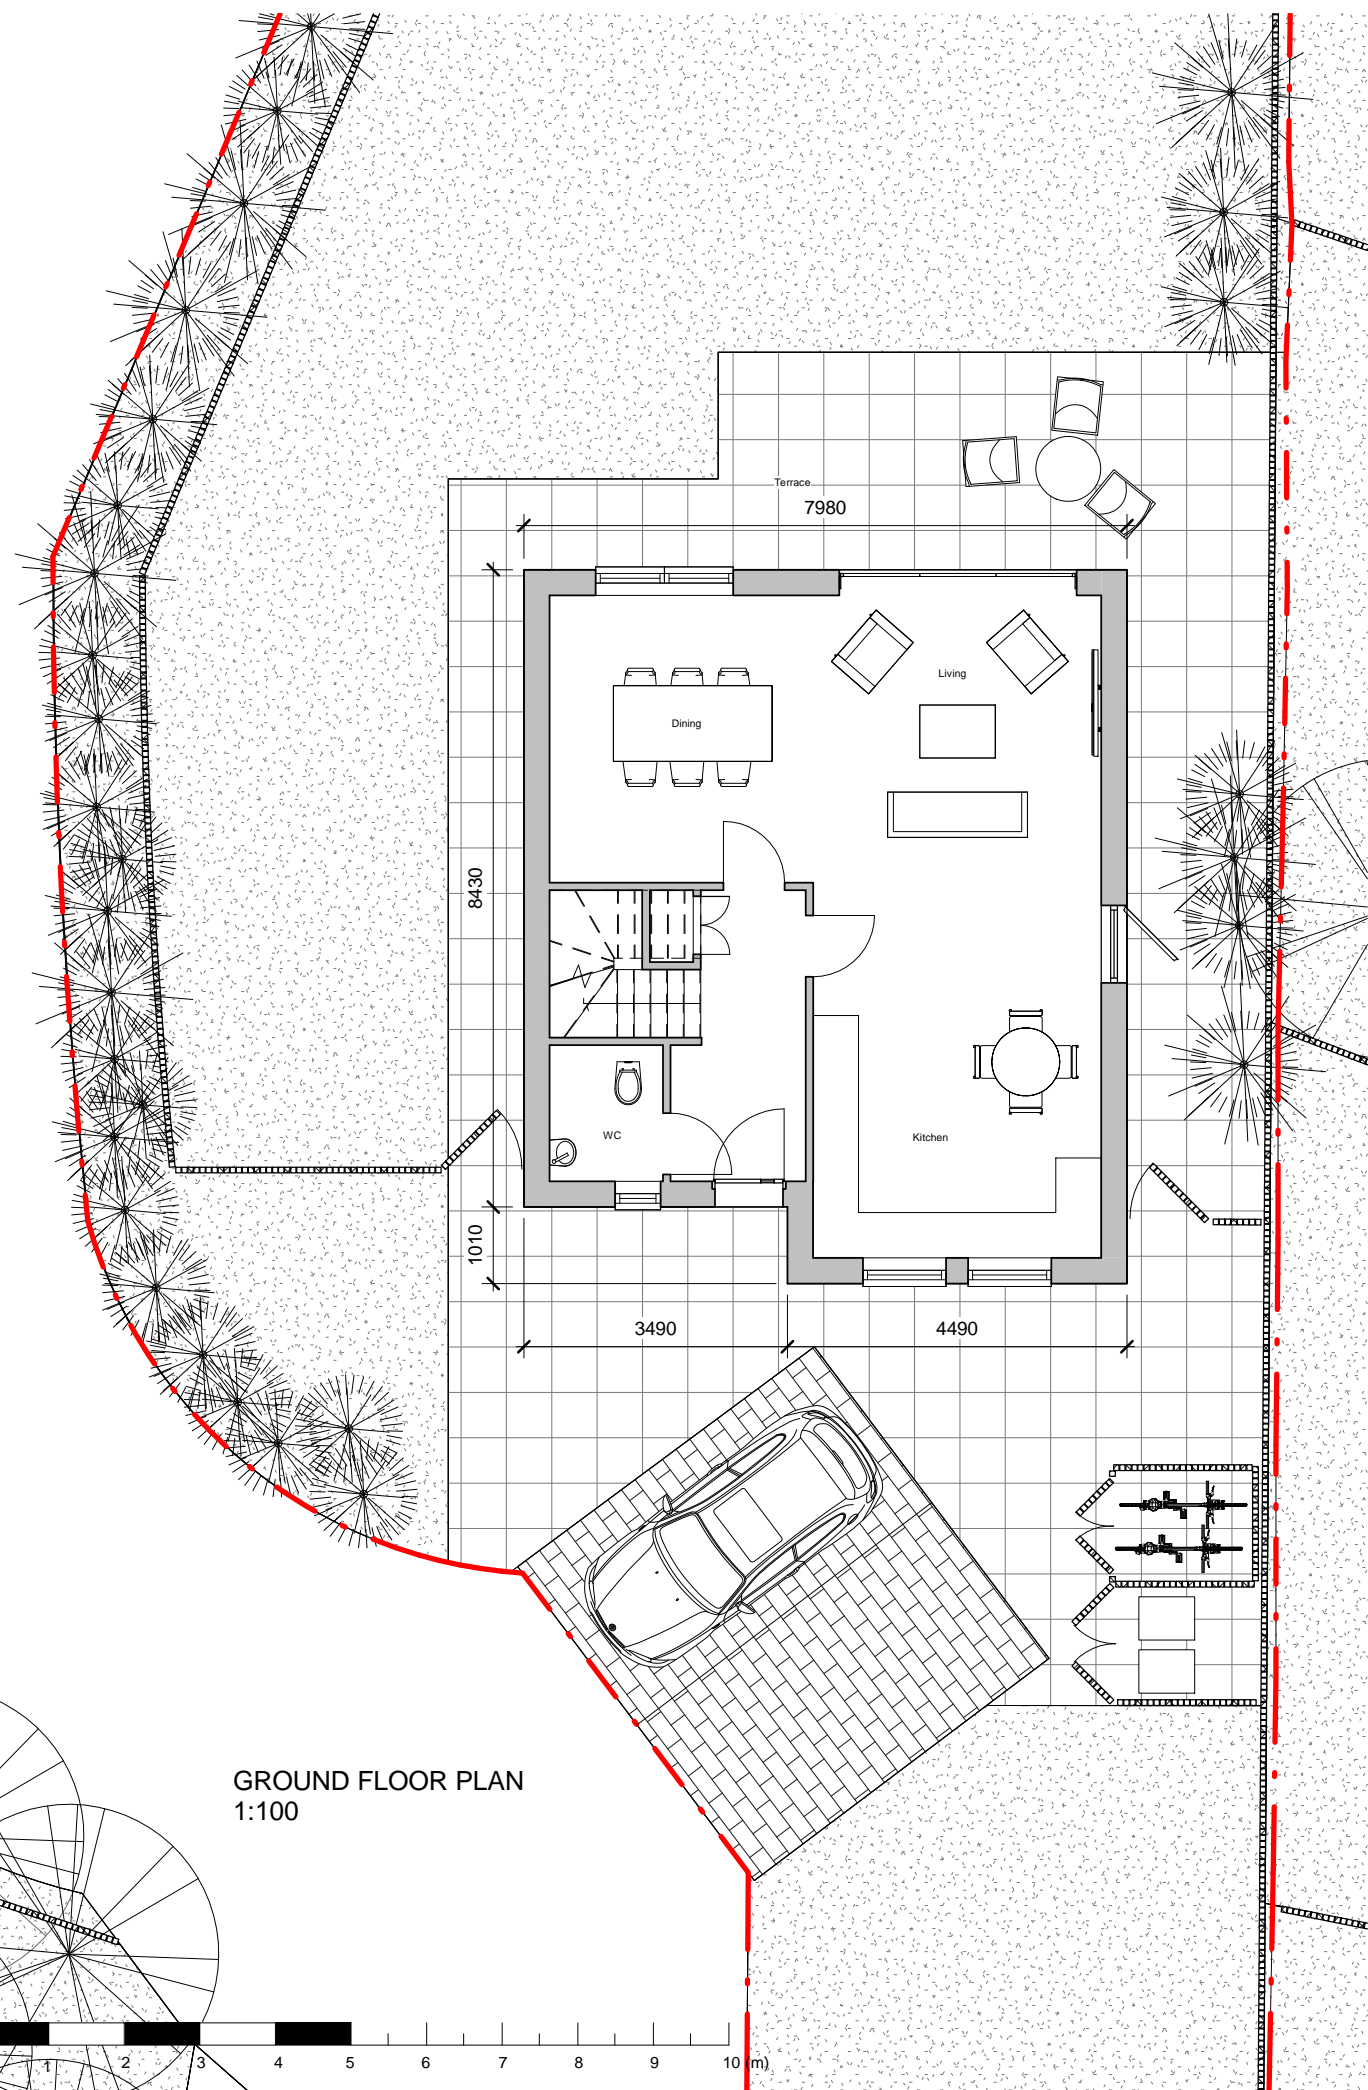

GROUND FLOOR PLAN  
1:100

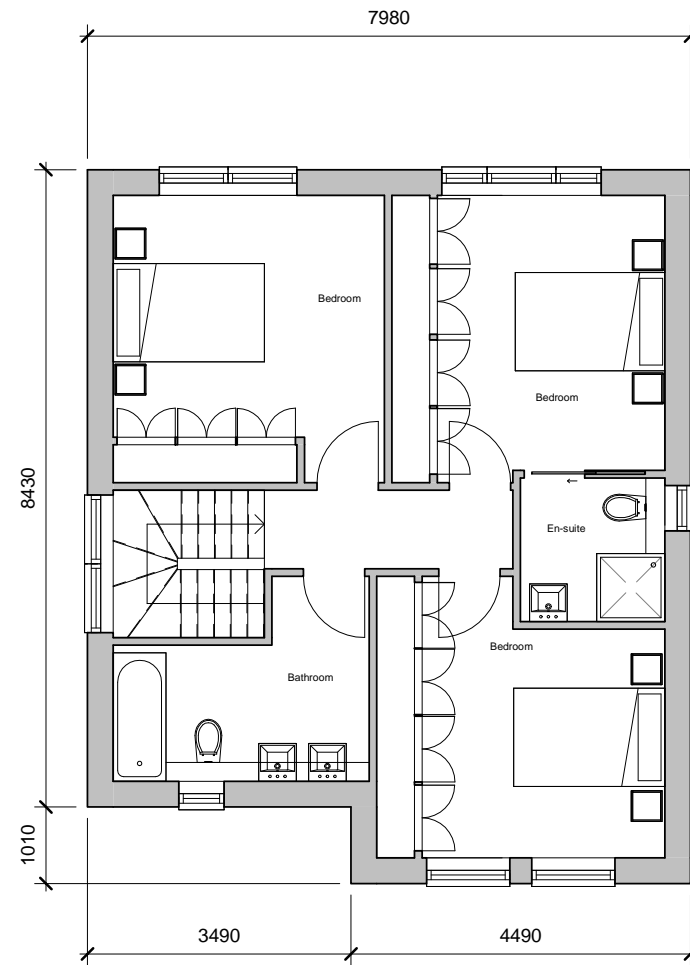

FIRST FLOOR PLAN  
1:100

Area Schedule (GIA)		
Name	Level	Area

GF	Level 0	60 m <sup>2</sup>
1st	Level 1	60 m <sup>2</sup>
		120 m <sup>2</sup>

REV/ISSUE	NOTE	DRN	DATE
D	3-Bed House Scheme	SR	03.09.19
C	Existing garage brick wall turned into timber fence	SR	25.06.19
B	External dimensions added	SR	24.01.19
A	Existing garage brick wall added	SR	14.01.19

SCALE	DATE	DRN	CHK
1:100@A3	05.11.2018	SR	MH

PROJECT  
8 Carleton Close, Esher,  
Surrey, KT10 8EE

DRAWING  
Proposed Ground Floor  
and First Floor

**bubble** architects  
STUDIO 205 THE BUSWORKS  
39-41 NORTH ROAD  
LONDON N7 9DP  
WWW.BUBBLEARCHITECTS.CO.UK

JOB NO	DRAWING NO	REV
018038	P-00-D-014	D