




Rev.	Date	Detail

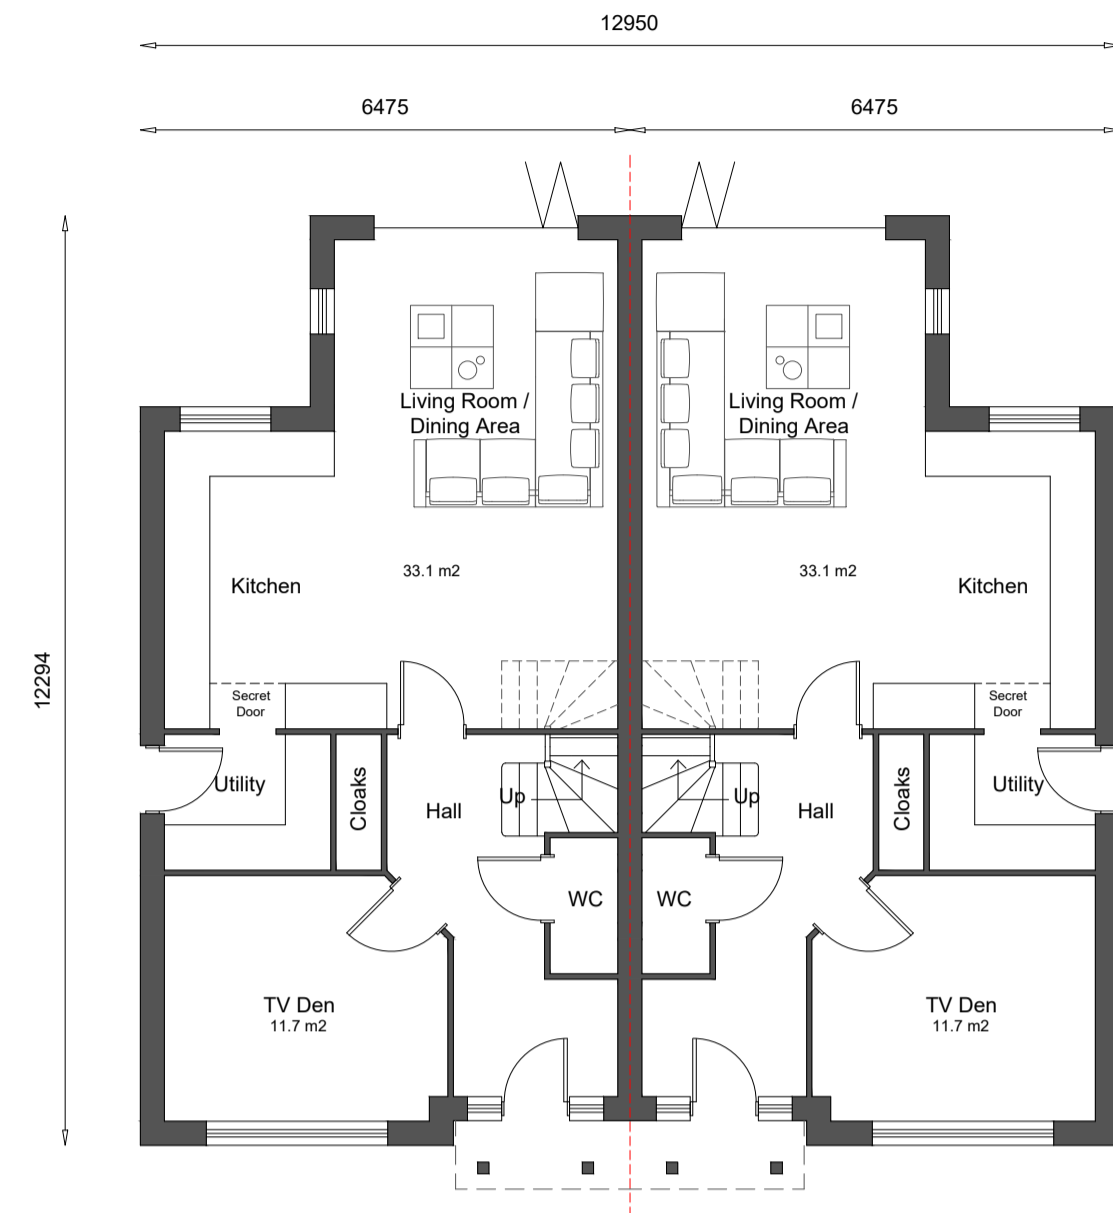


Ground Floor
 GIA - 63.4 m²
 Ground Floor
 GIA - 63.4 m²
 Combined GIA - 130.4
 Plots 2, 4 & 6

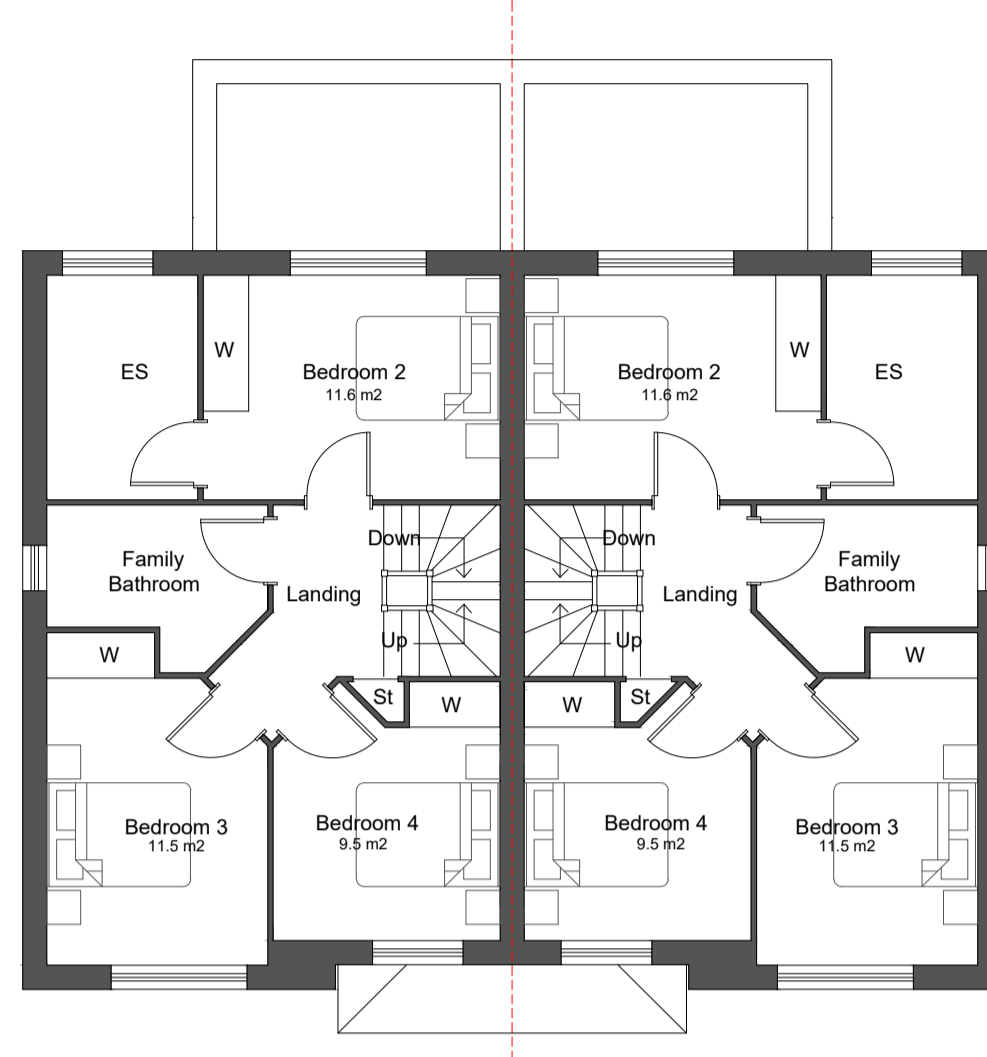


First Floor
 GIA - 53.7 m²
 First Floor
 GIA - 53.7 m²
 Combined GIA - 110.3

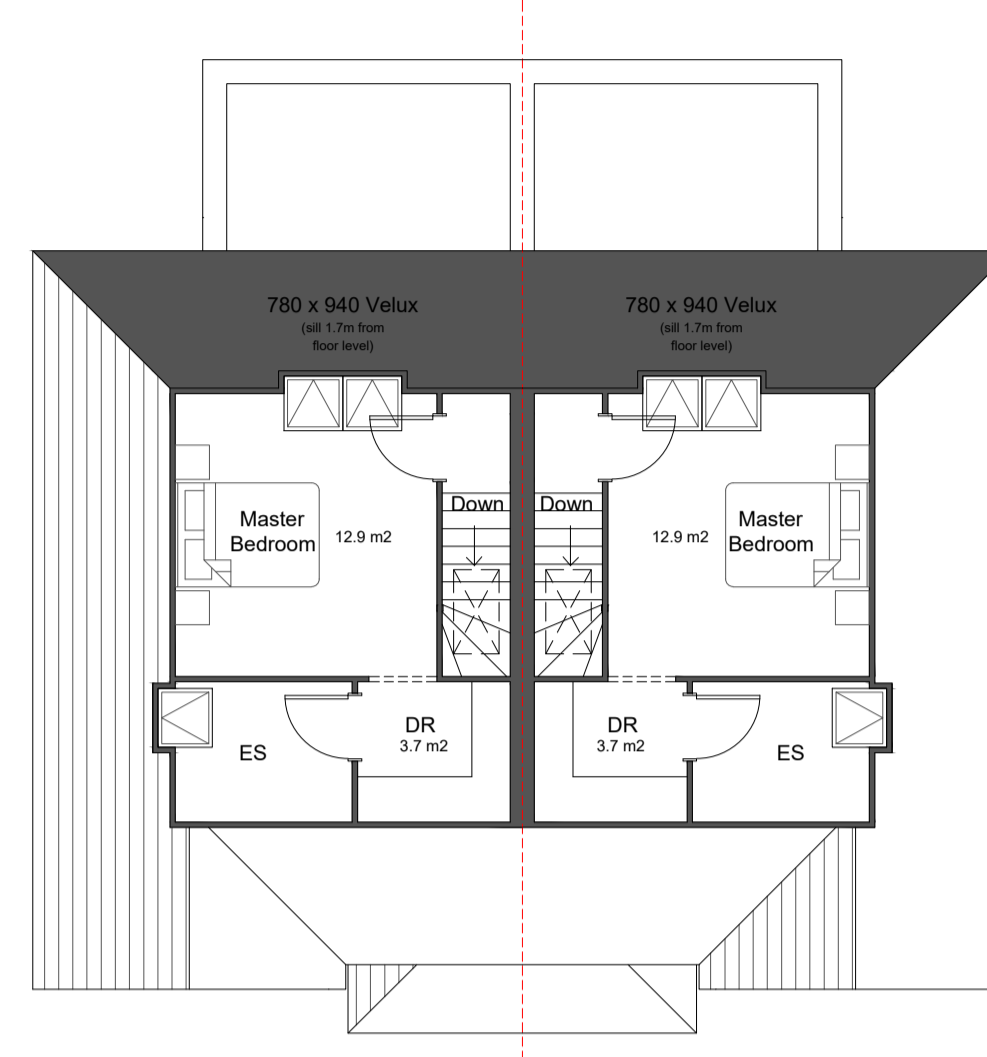

Second Floor
 GIA - 25.1 m²
 Second Floor
 GIA - 25.1 m²
 Combined GIA - 52.0

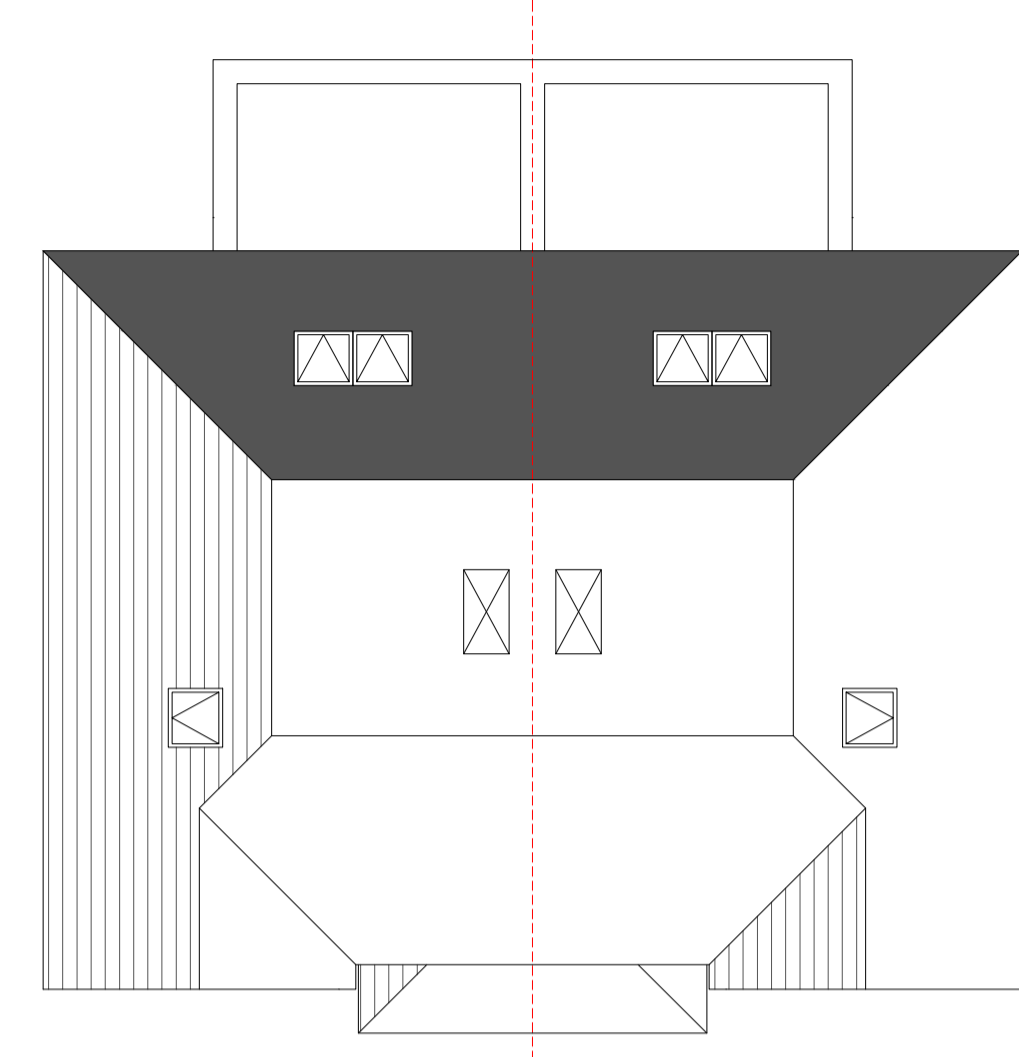


Roof
 Total GIA - 142.2 m²
 Roof
 Total GIA - 142.2 m²
 Total Combined GIA - 292.7

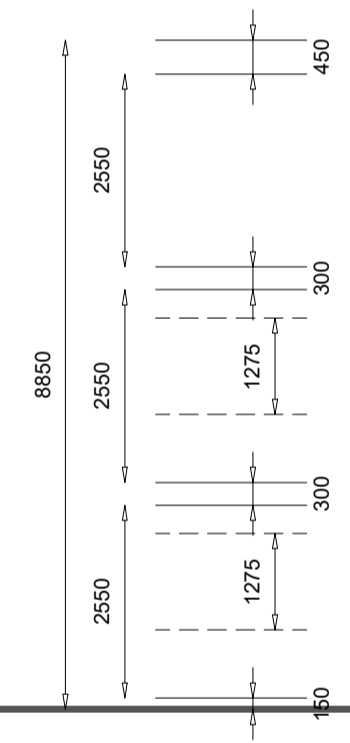

Front Elevation



Side Elevation

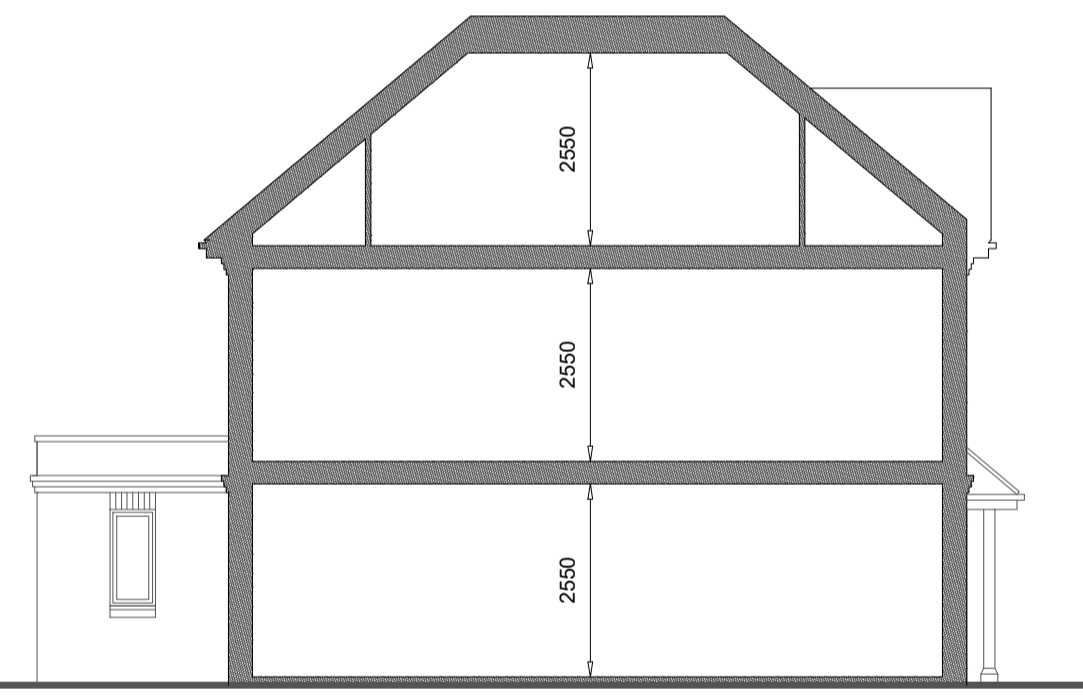



Section



Side Elevation



Rear Elevation

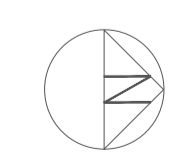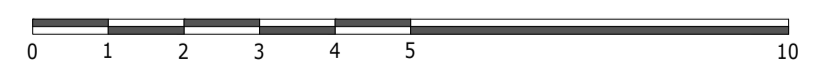

	Abbey House, Wellington Way, Brooklands Business Park, Weybridge, Surrey KT13 0TT tel: 07720 263223 email: planning@iconicad.com			
	Client B3 Homes	Project Title 30-34 Hartley Old Road, Purley London CR8 4HG	Drawing Title Proposed Houses	
Dwg No. 2020 P 472 003	Scale 1:100 at A1	Date Dec 2021	Drawn Andrew Long	