

Information contained within this drawing is the sole copyright of Dominic Lamb Architects Ltd, and is not to be reproduced without express permission. No implied license exists. This drawing is not to be used for any purpose or in any manner other than that intended. All dimensions & levels are to be checked on site by the contractor. Issued for purposes indicated only. Drawing errors and omissions are to be reported to the architect.

Key Plan

Notes  
 --- PRE-APP OUTLINE

Revisions




**DOMINIC LAMB ARCHITECTS**  
 64 Wakeley Place, 105 Tower Bridge Road, London SE1 3JH  
 020 7766 2200  
 www.dominiclamb.com


Client: **B3 Homes** Project No: **027**  
 Project: **129 Purley Oaks Road**

Drawing Title:  
**Proposed Ground Floor Plan**

Status:	Drawn:	Checked:
Planning	DL	DL
Scale:	1:100@A3	Date:
Drawing Number:	027-6A00	Issue:
		Oct 2021

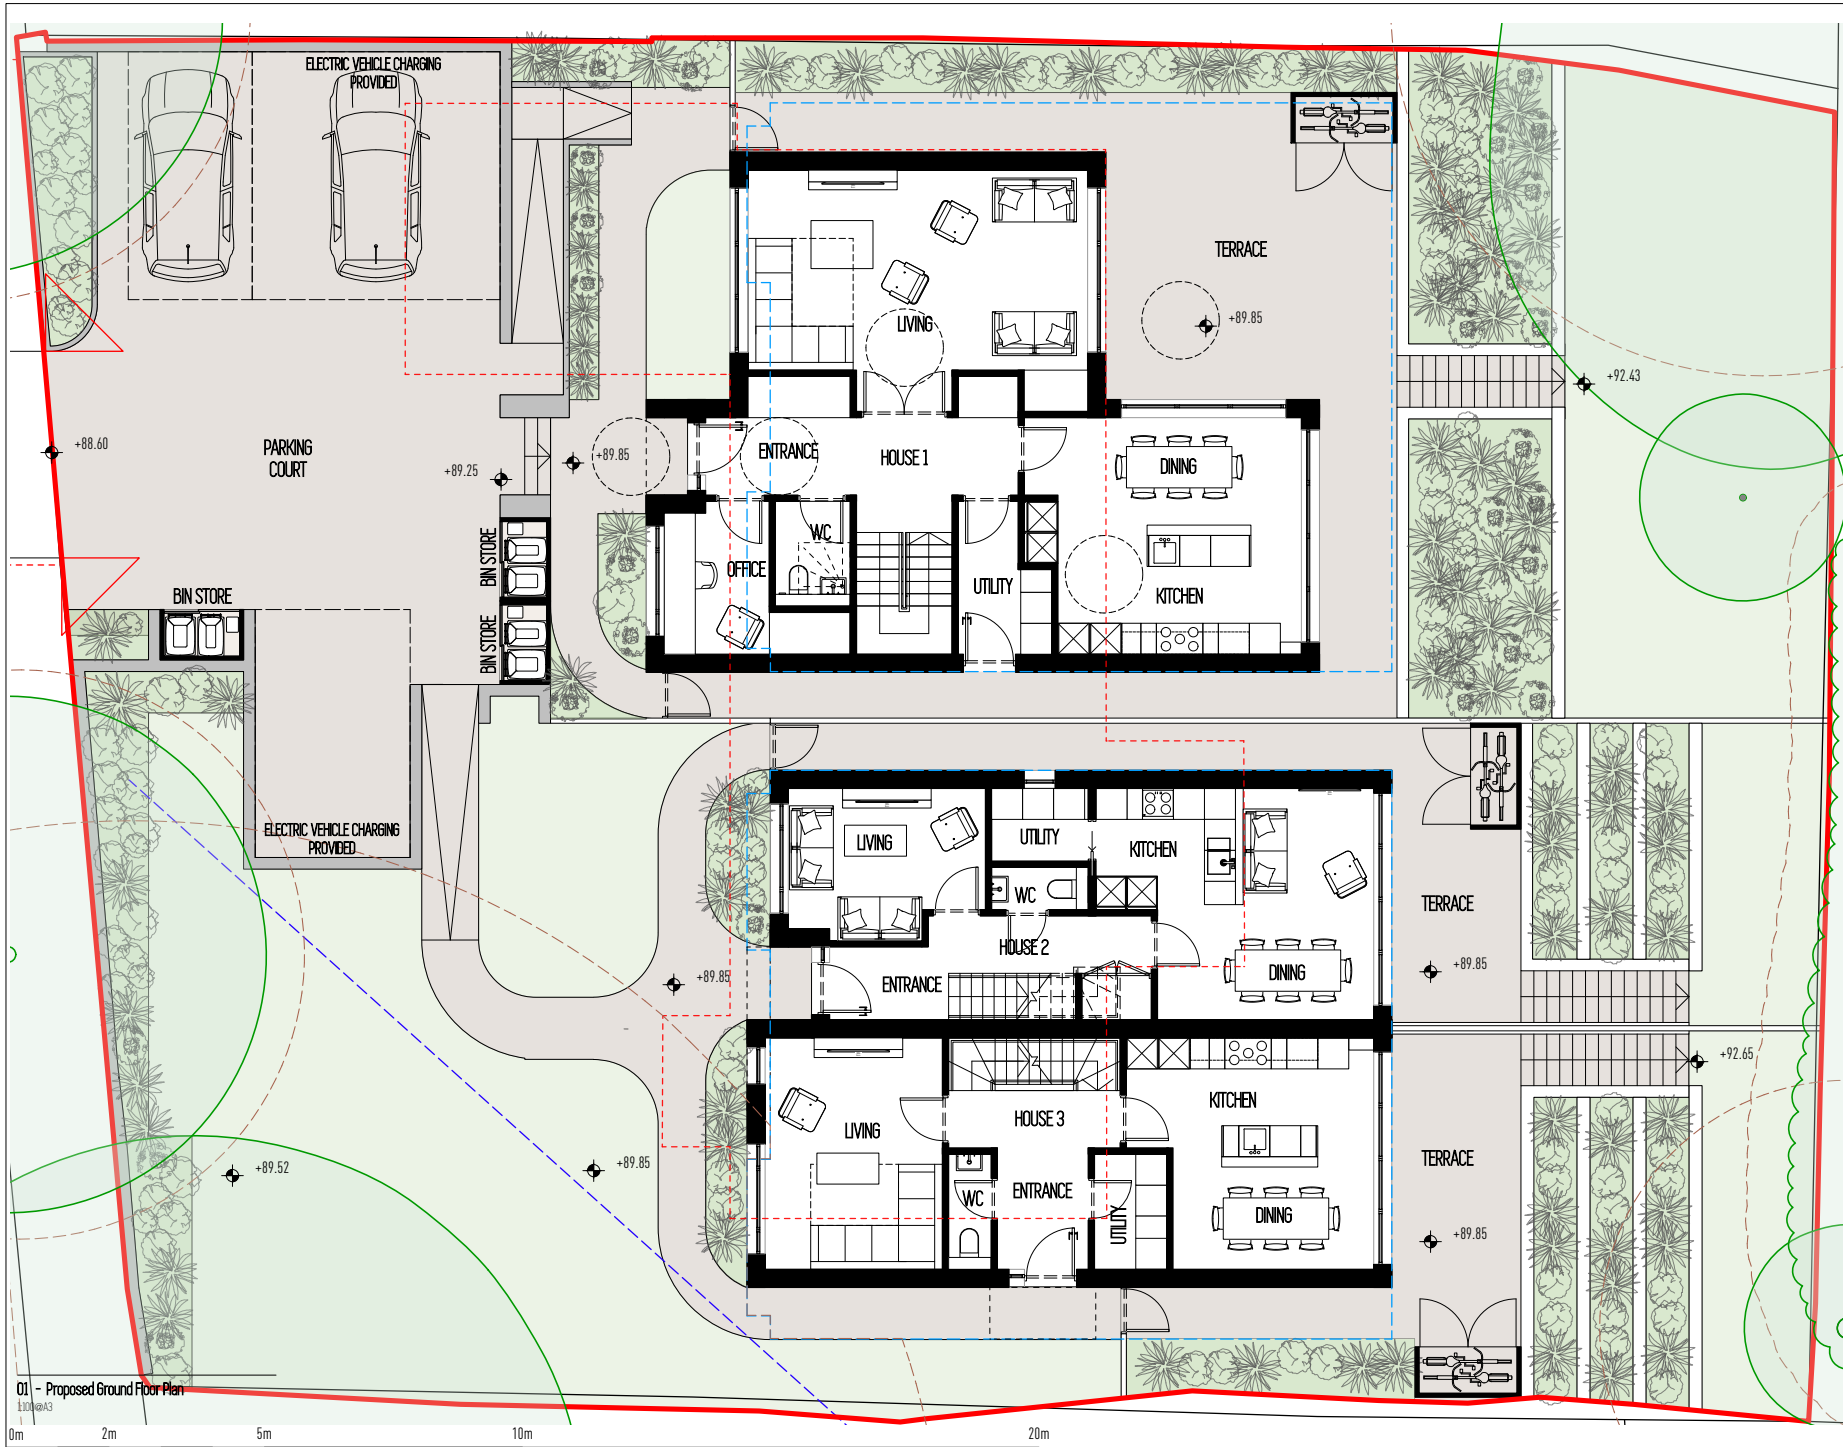

01 - Proposed Ground Floor Plan  
 1:100@A3

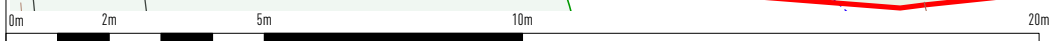


Information contained within this drawing is the sole copyright of Dominic Lamb Architects Ltd. and is not to be reproduced without express permission. No implied license exists. This drawing is not to be used for land transfer or valuation purposes. All dimensions & levels are to be checked on site by the contractor. Issued for purposes indicated only. Drawing errors and omissions are to be reported to the architect.

Key Plan

Notes

--- PRE-APP OUTLINE

Revisions

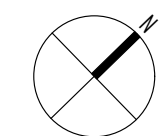

**DOMINIC LAMB ARCHITECTS**  
 64 Markings Place, 169 Tower Bridge Road, London SE1 3JH  
 +44 (0)773032003  
 lamb.london

Client: B3 Homes  
 Project: 129 Purley Oaks Road  
 Project No: 027

Drawing Title: Proposed First Floor Plan

Status: Planning	Drawn: DL	Checked: DL
Scale: 1:100@A3	Date: Oct 2021	Revision:
Drawing Number: 027-6A01		



01 - Proposed First Floor Plan  
 1:100@A3




Information contained within this drawing is the sole copyright of Dominic Lamb Architects Ltd. and is not to be reproduced without express permission. No implied license exists. This drawing is not to be used for land transfer or valuation purposes. All dimensions & levels are to be checked on site by the contractor. Issued for purposes indicated only. Drawing errors and omissions are to be reported to the architect.

Key Plan

Notes

--- PRE-APP OUTLINE

Revisions

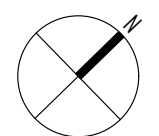

**DOMINIC LAMB ARCHITECTS**  
 6a Makings Place, 169 Tower Bridge Road, London SE1 3JB  
 studio@lamb.london +44 (0)773032003  
 lamb.london

Client: B3 Homes  
 Project: 129 Purley Oaks Road Project No: 027

Drawing Title: Proposed Second Floor Plan

Status: Planning	Drawn: DL	Checked: DL
Scale: 1:100@A3	Date: Oct 2021	
Drawing Number: 027-6A02	Revision:	



01 - Proposed Second Floor Plan  
 1:100@A3

