

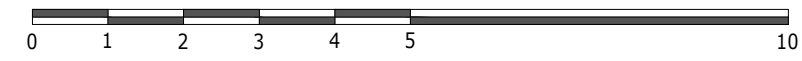


Copyright Iconic Architectural Design 2020.  
 Reproduction of all or part of this drawing, whether by photocopying or  
 storing in any medium by electronic means or otherwise, without the  
 written permission of Iconic Architectural Design, is strictly prohibited.  
 Commission of any unauthorised act in relation to this drawing may result in  
 civil and/or criminal actions.

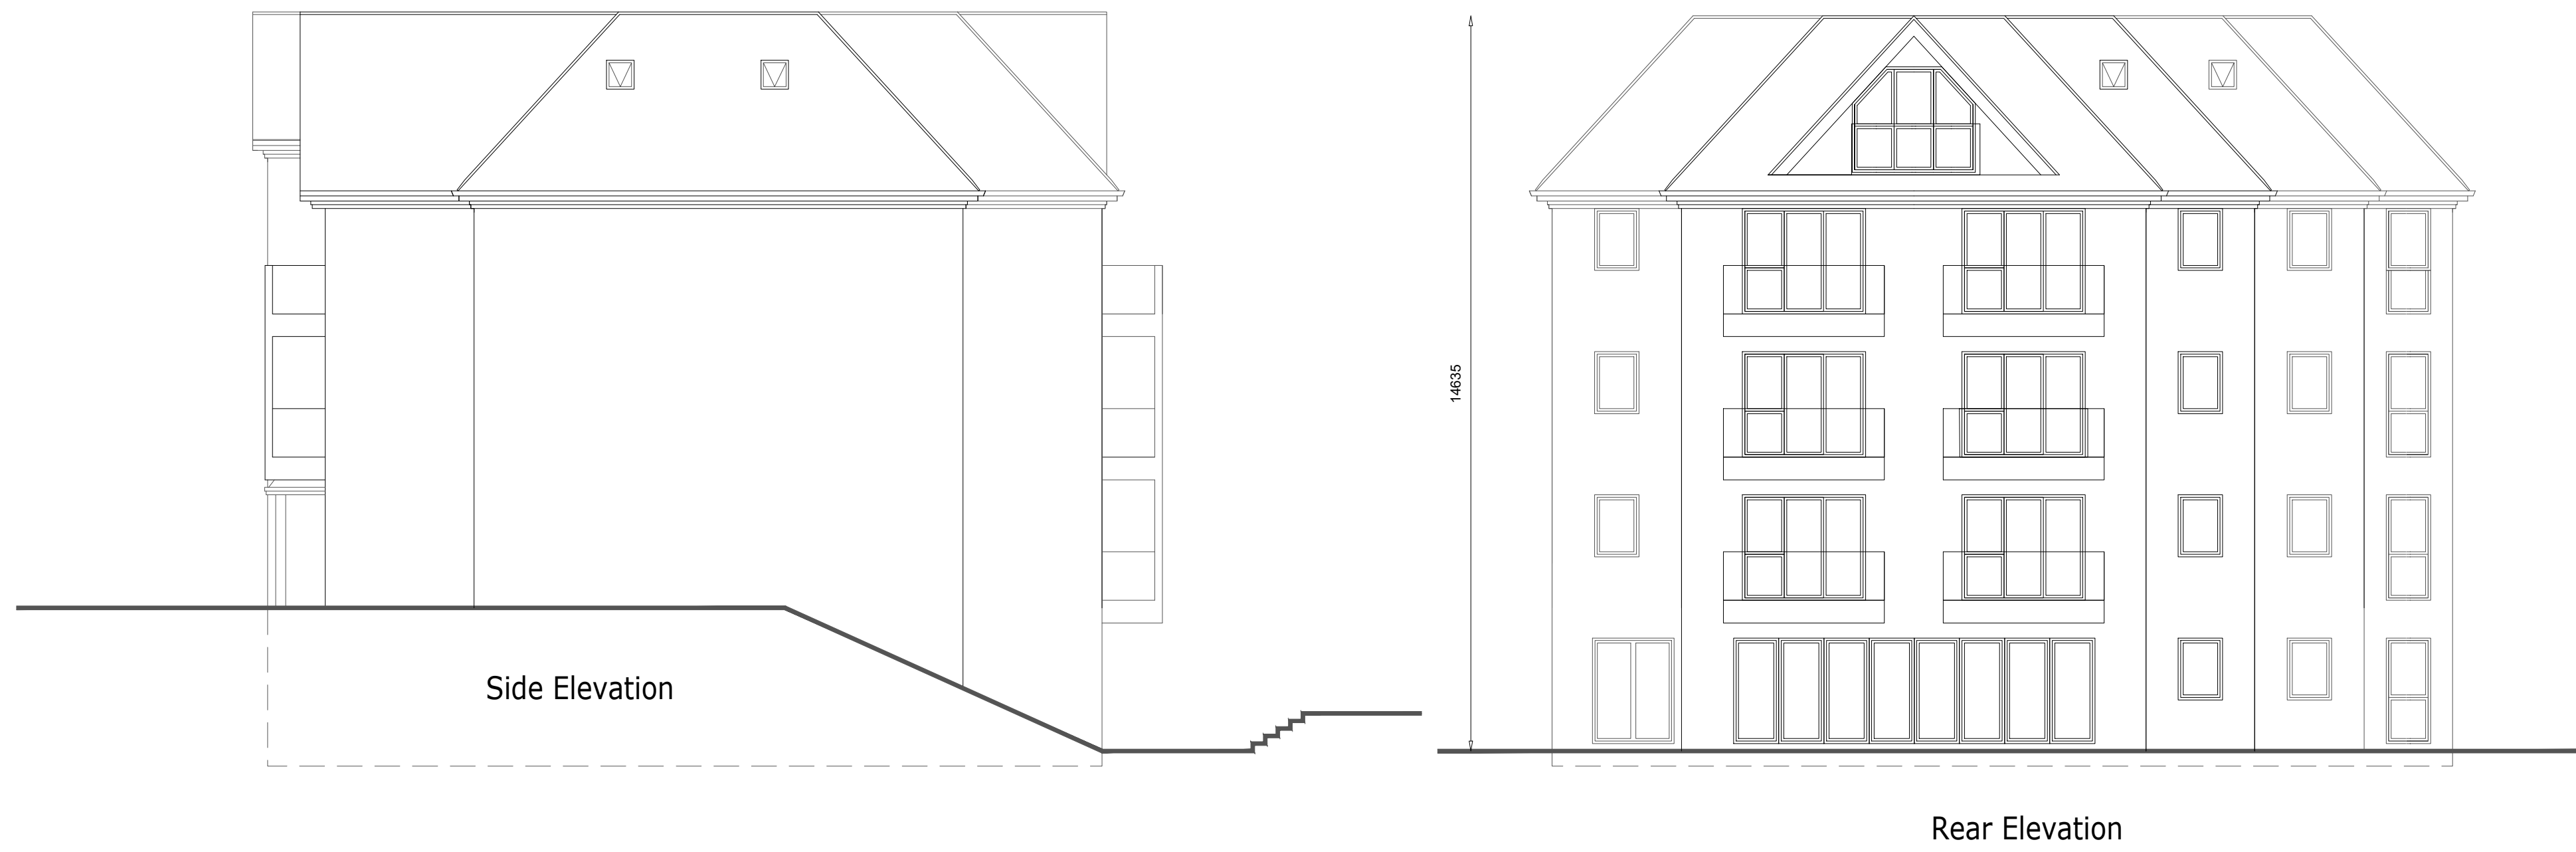

Rev.	Date	Detail

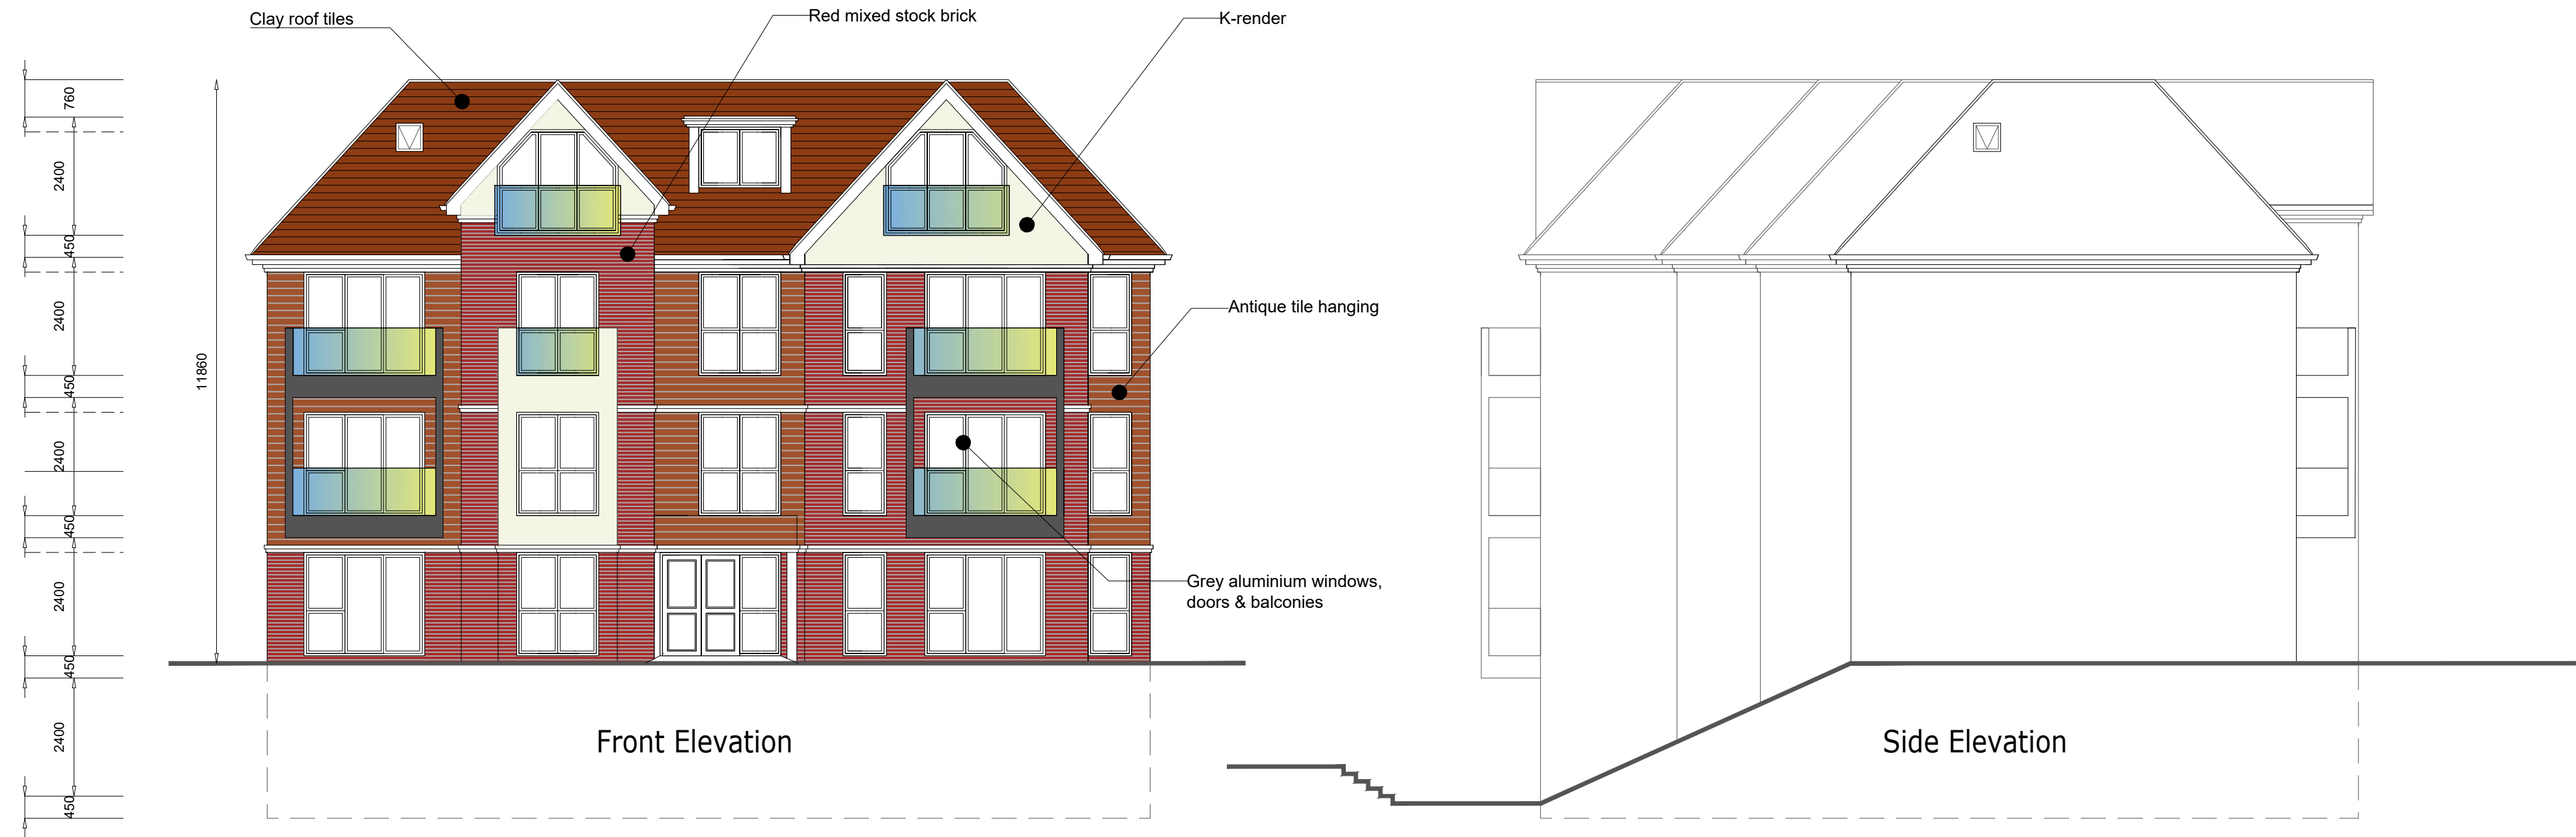

**ICONIC** ARCHITECTURAL DESIGN

Abbey House, Wellington Way,  
 Brooklands Business Park,  
 Weybridge, Surrey  
 KT13 0TT  
 tel: 07720 263223  
 email: planning@iconicad.com

arb Architects Registration Board  
 RIBA Chartered Practice

Client B3 Homes Ltd	Project Title 84 Purley Downs Road South Croydon Surrey CR2 0RB	Drawing Title Elevations
Dwg No. 2020 P 608 003	Scale 1:100 at A1	Date Dec 2020
Drawn	Andrew Long	